


DO NOT SCALE FROM THIS DRAWING.
CONTRACTOR MUST CHECK ALL
DIMENSIONS ON SITE.
REPORT ALL DISCREPANCIES TO
ARCHITECT IMMEDIATELY.

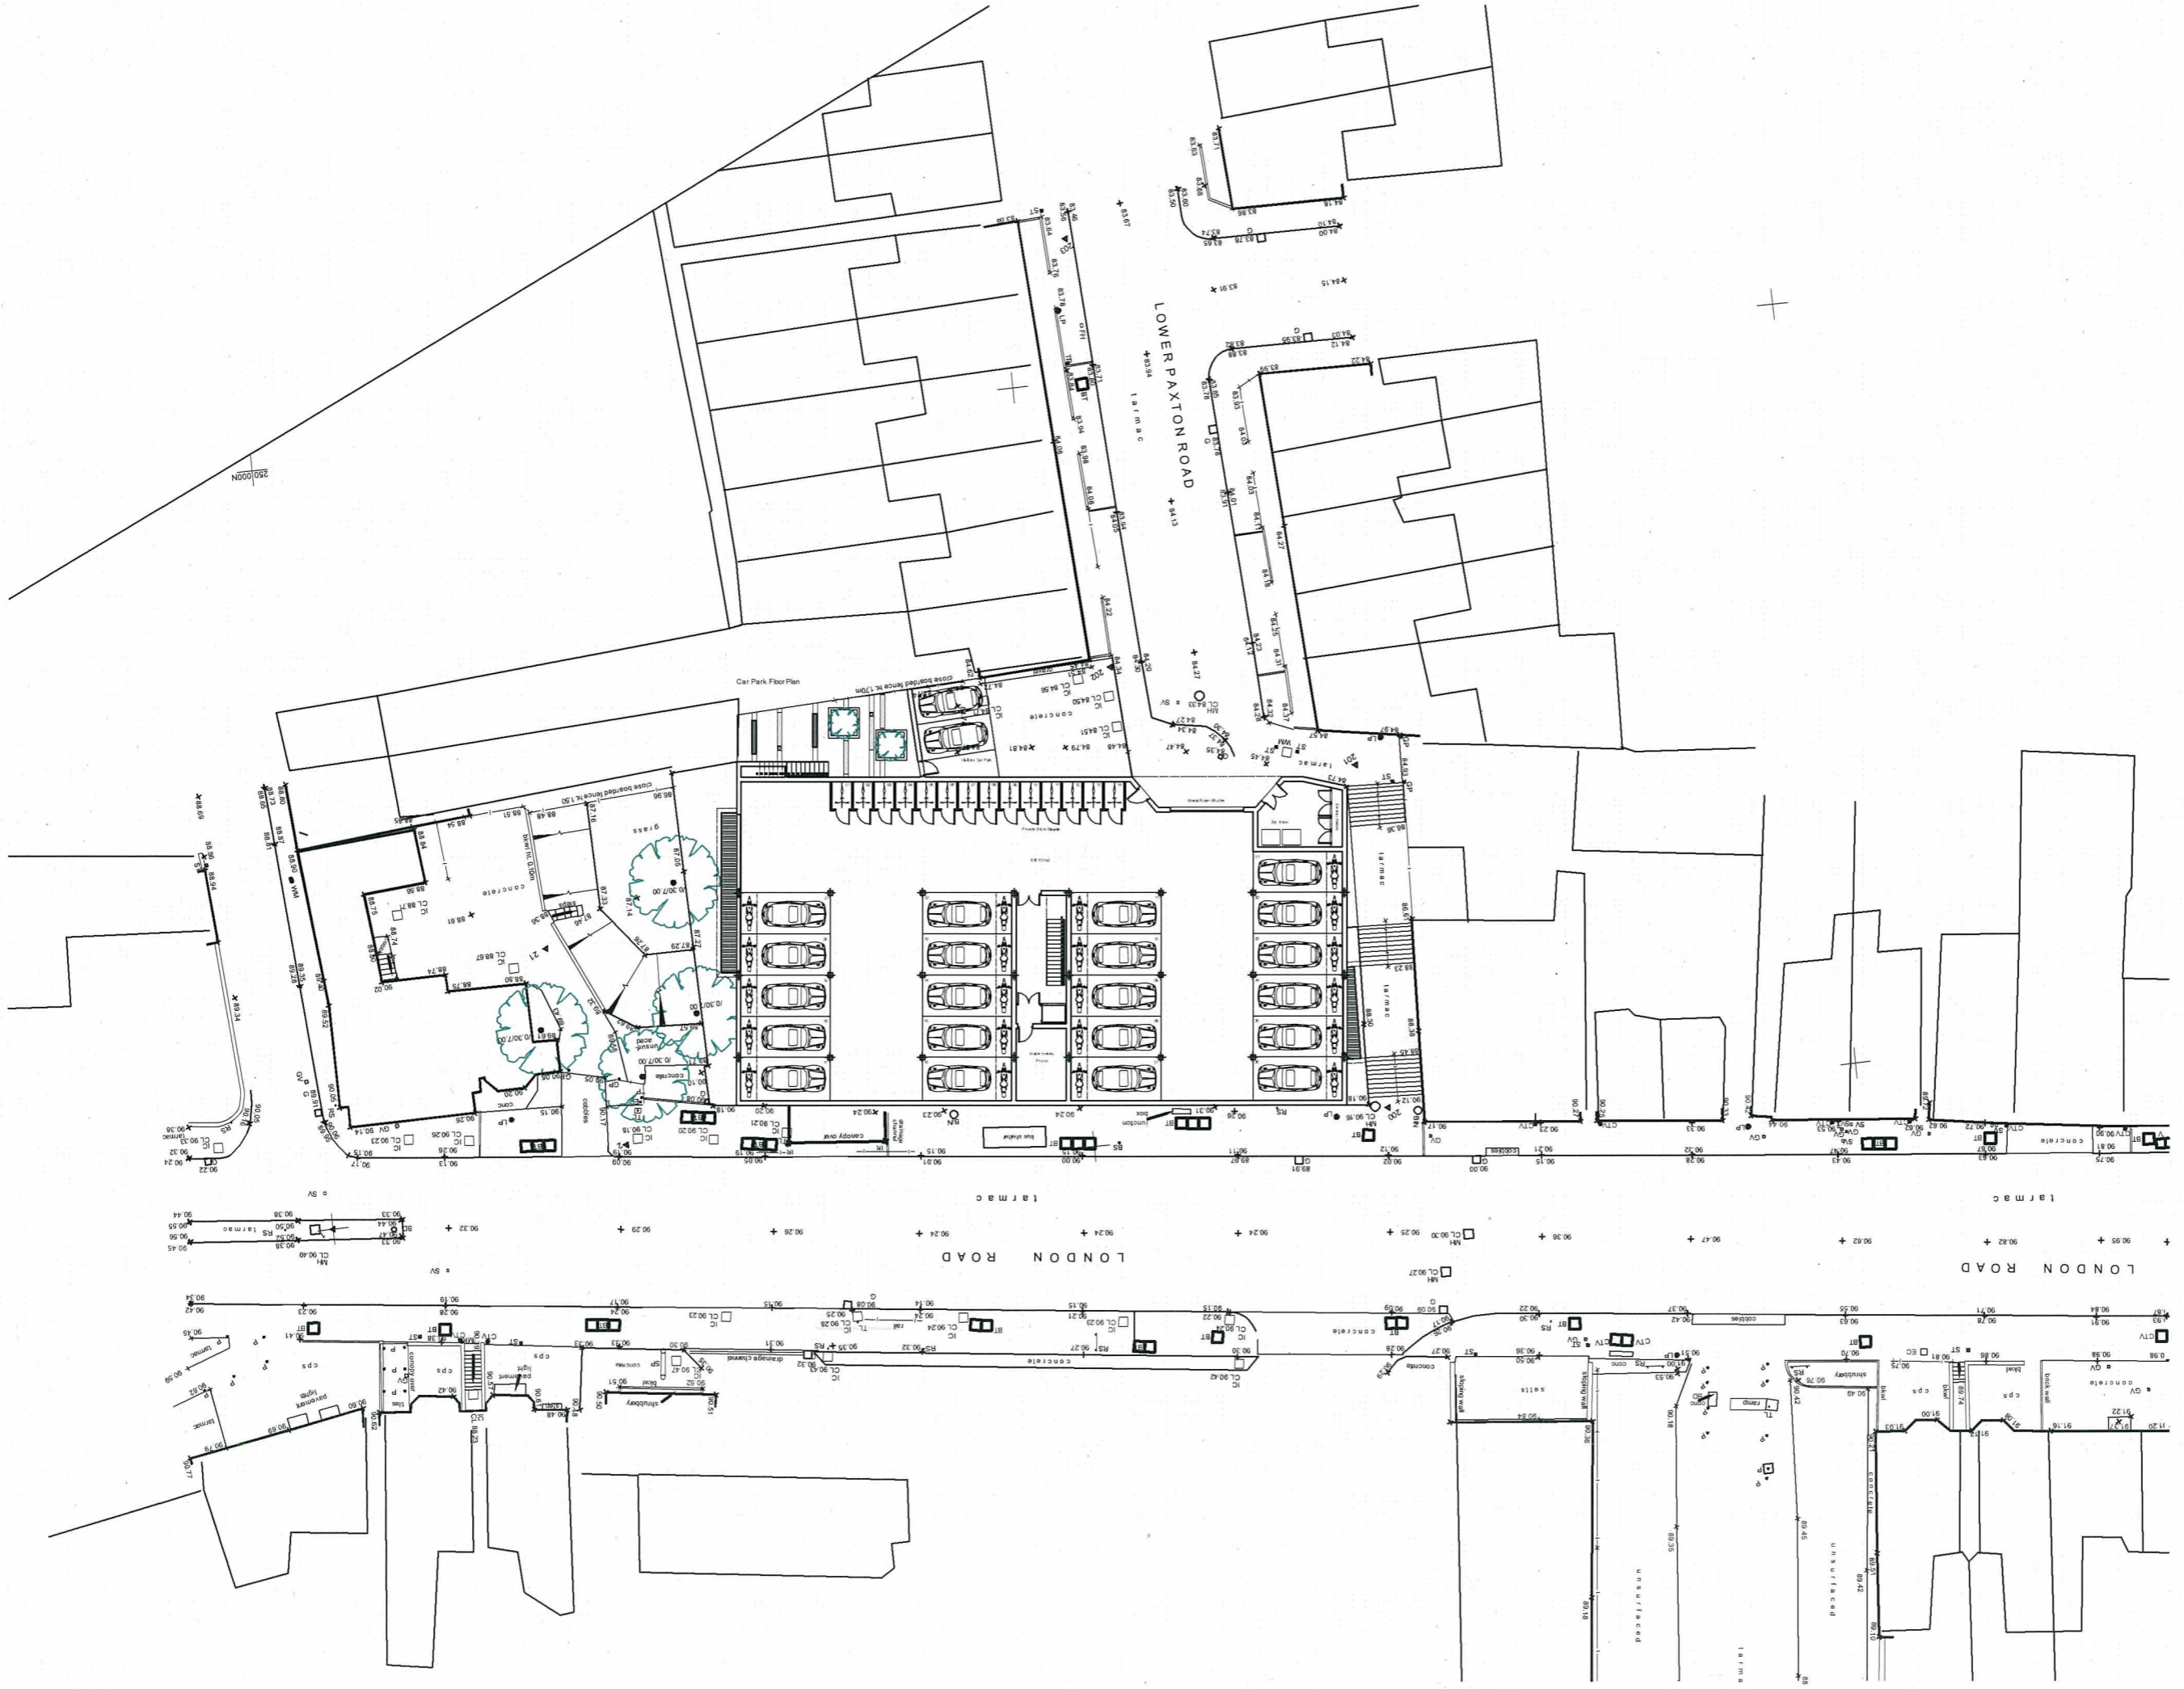

Briffa Phillips
Architecture Design Planning Consultants Project Management

18-21 Holywell Hill, St Albans
Herts AL1 1EJ
Tel: 01727 848877
Fax: 01727 721871
www.briffaphillips.com
info@briffaphillips.com

Project Use:
THE ODEON SITE - LONDON ROAD
ST ALBANS

Drawing Use:
PROPOSED SITE LAYOUT
CAR PARK FLOOR PLAN

Scale:	Job Architect:	Drawn:	Checked:
1:400	MB	AF	
Date:	Project No.:	Drawing No.:	Revision:
18.11.08	1329	101	