


DO NOT SCALE FROM THIS DRAWING.
 CONTRACTOR MUST CHECK ALL
 DIMENSIONS ON SITE.
 REPORT ALL DISCREPANCIES TO
 ARCHITECT IMMEDIATELY.

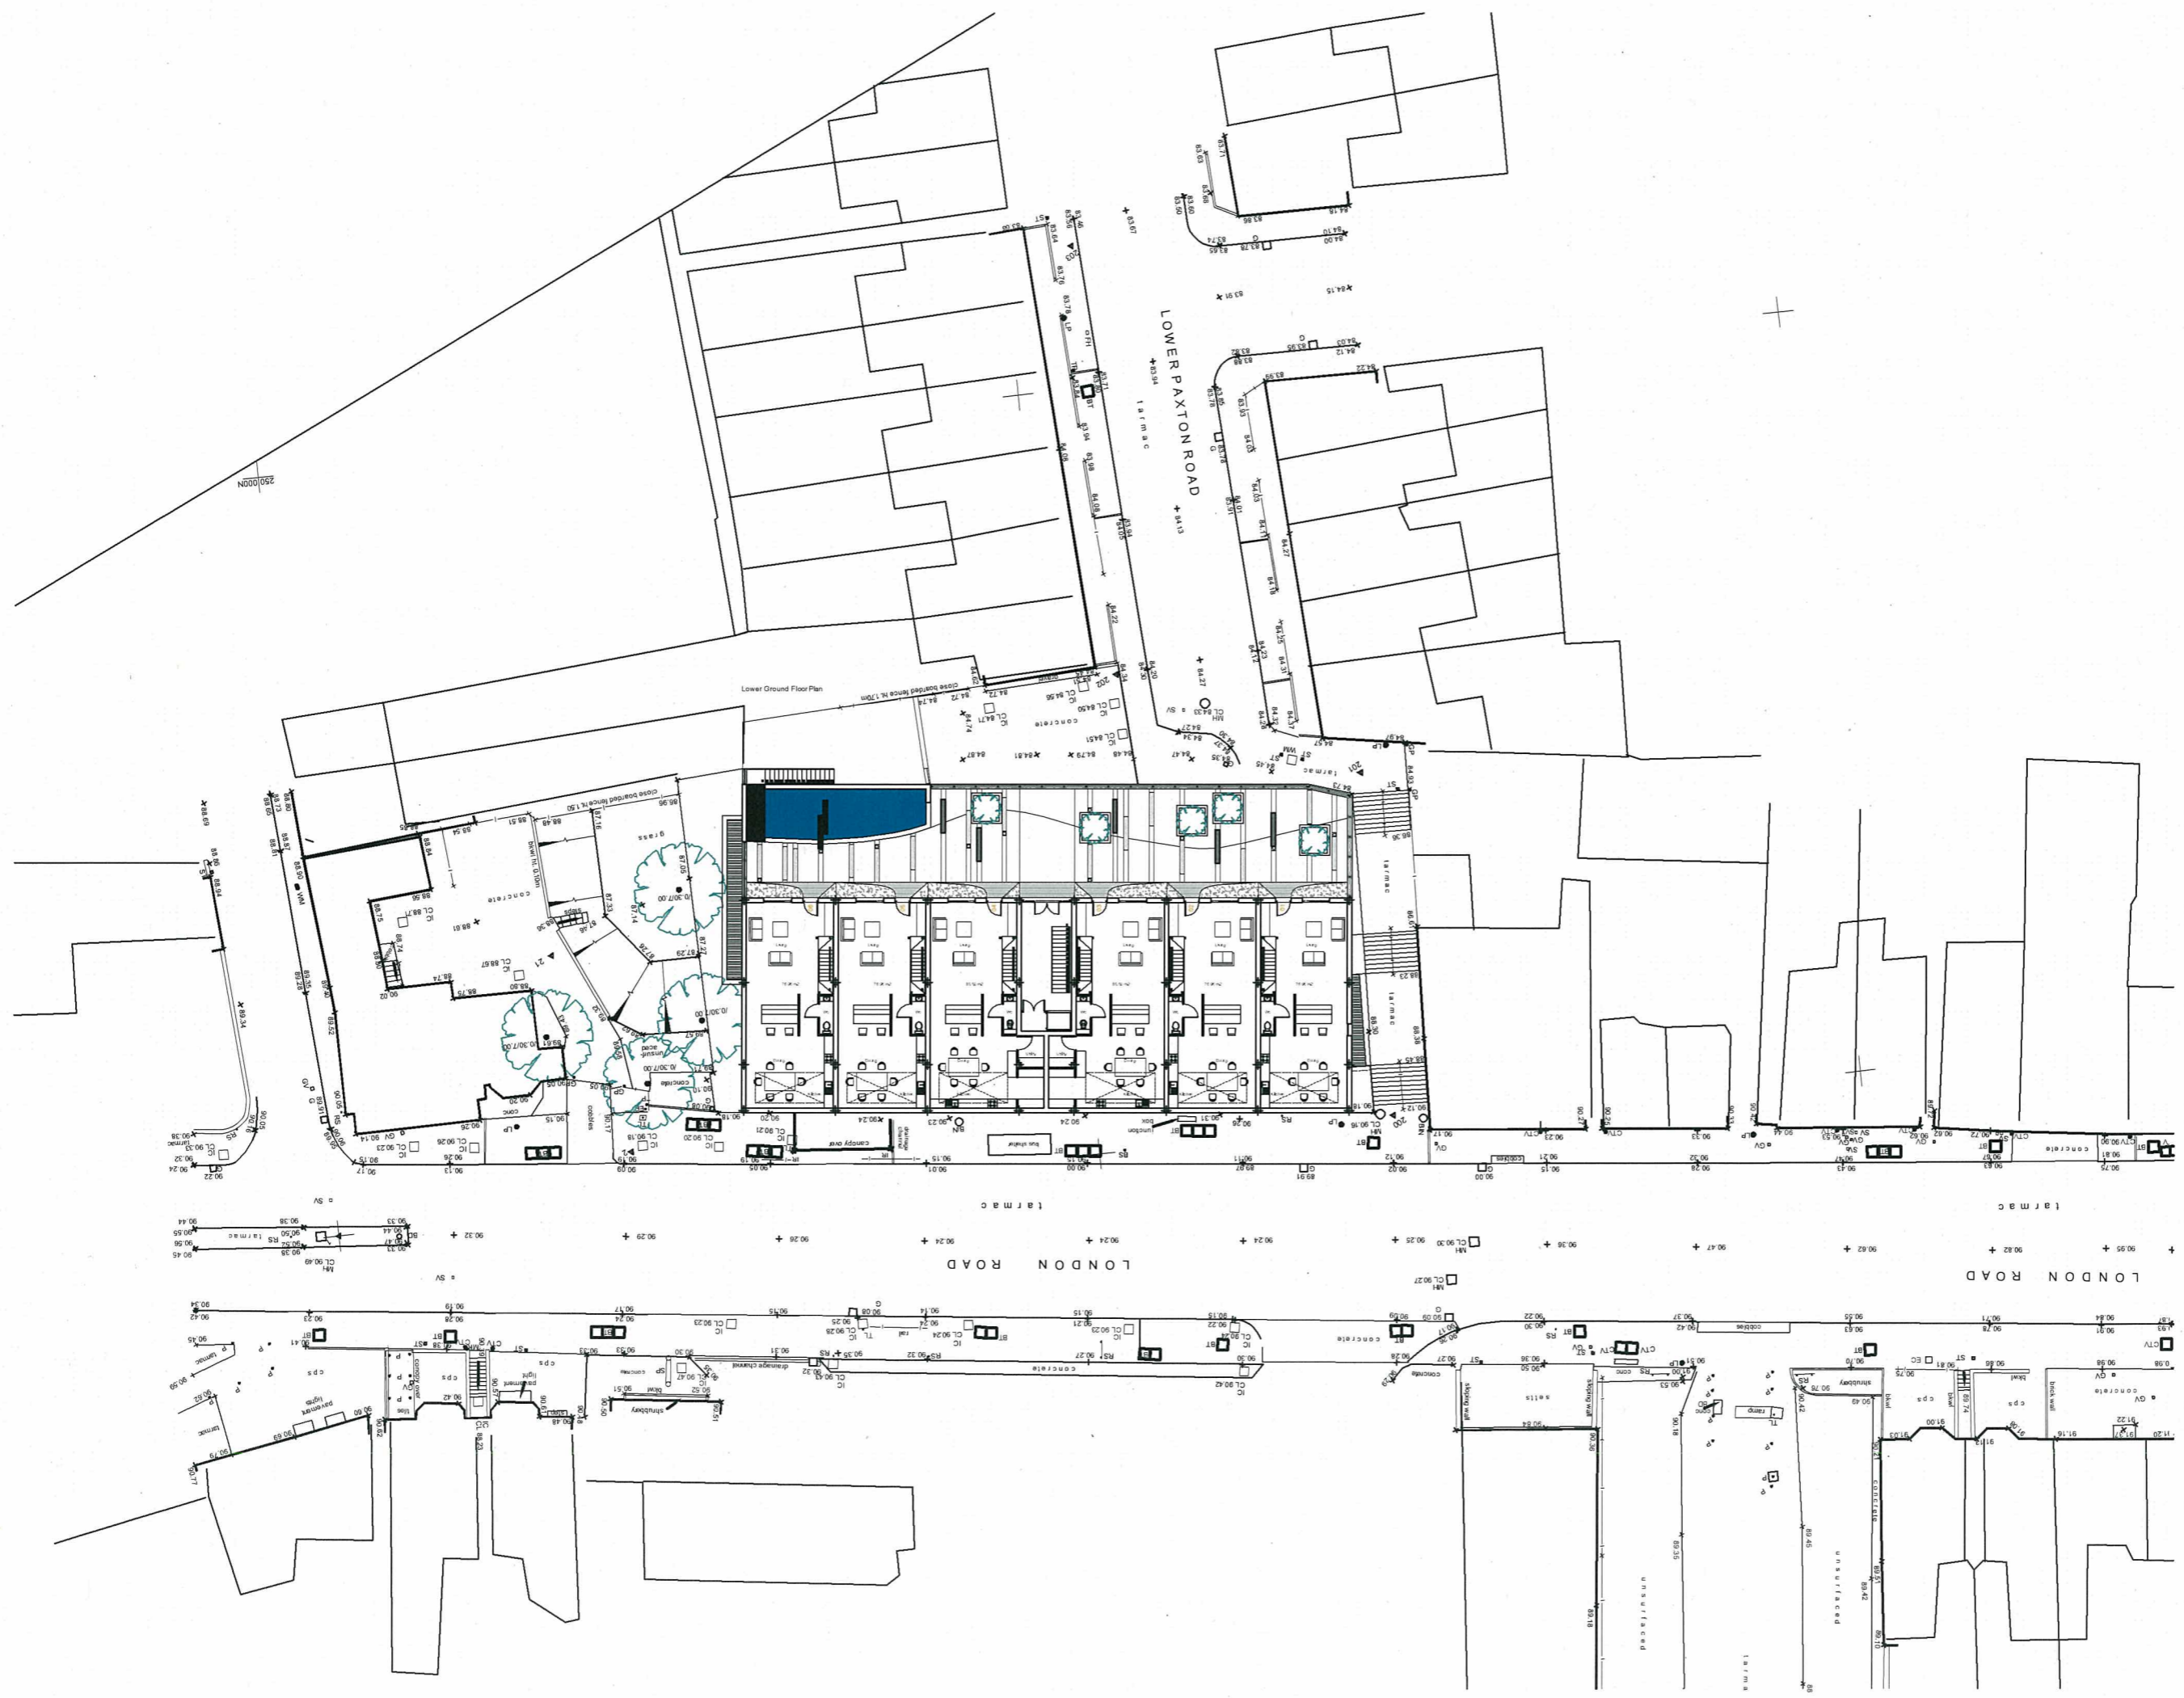

Briffa Phillips
 Architecture Design Planning Consultancy Project Management

19-21 Holywell Hill, St Albans
 Herts AL1 1BZ
 Tel: 01727 646877
 Fax: 01727 721671
 www.briffaphillips.com
 info@briffaphillips.com

Project title:
 THE ODEON SITE - LONDON ROAD
 ST ALBANS

Drawing title:
 PROPOSED SITE LAYOUT
 LOWER GROUND FLOOR PLAN

Scale:	Job architect:	drawn:	checked:
1:400	MB	AF	

Date:	project no.:	drawing no.:	revision:
18.11.08	1329	104	