


DO NOT SCALE FROM THIS DRAWING.
 CONTRACTOR MUST CHECK ALL
 DIMENSIONS ON SITE.
 REPORT ALL DISCREPANCIES TO
 ARCHITECT IMMEDIATELY.

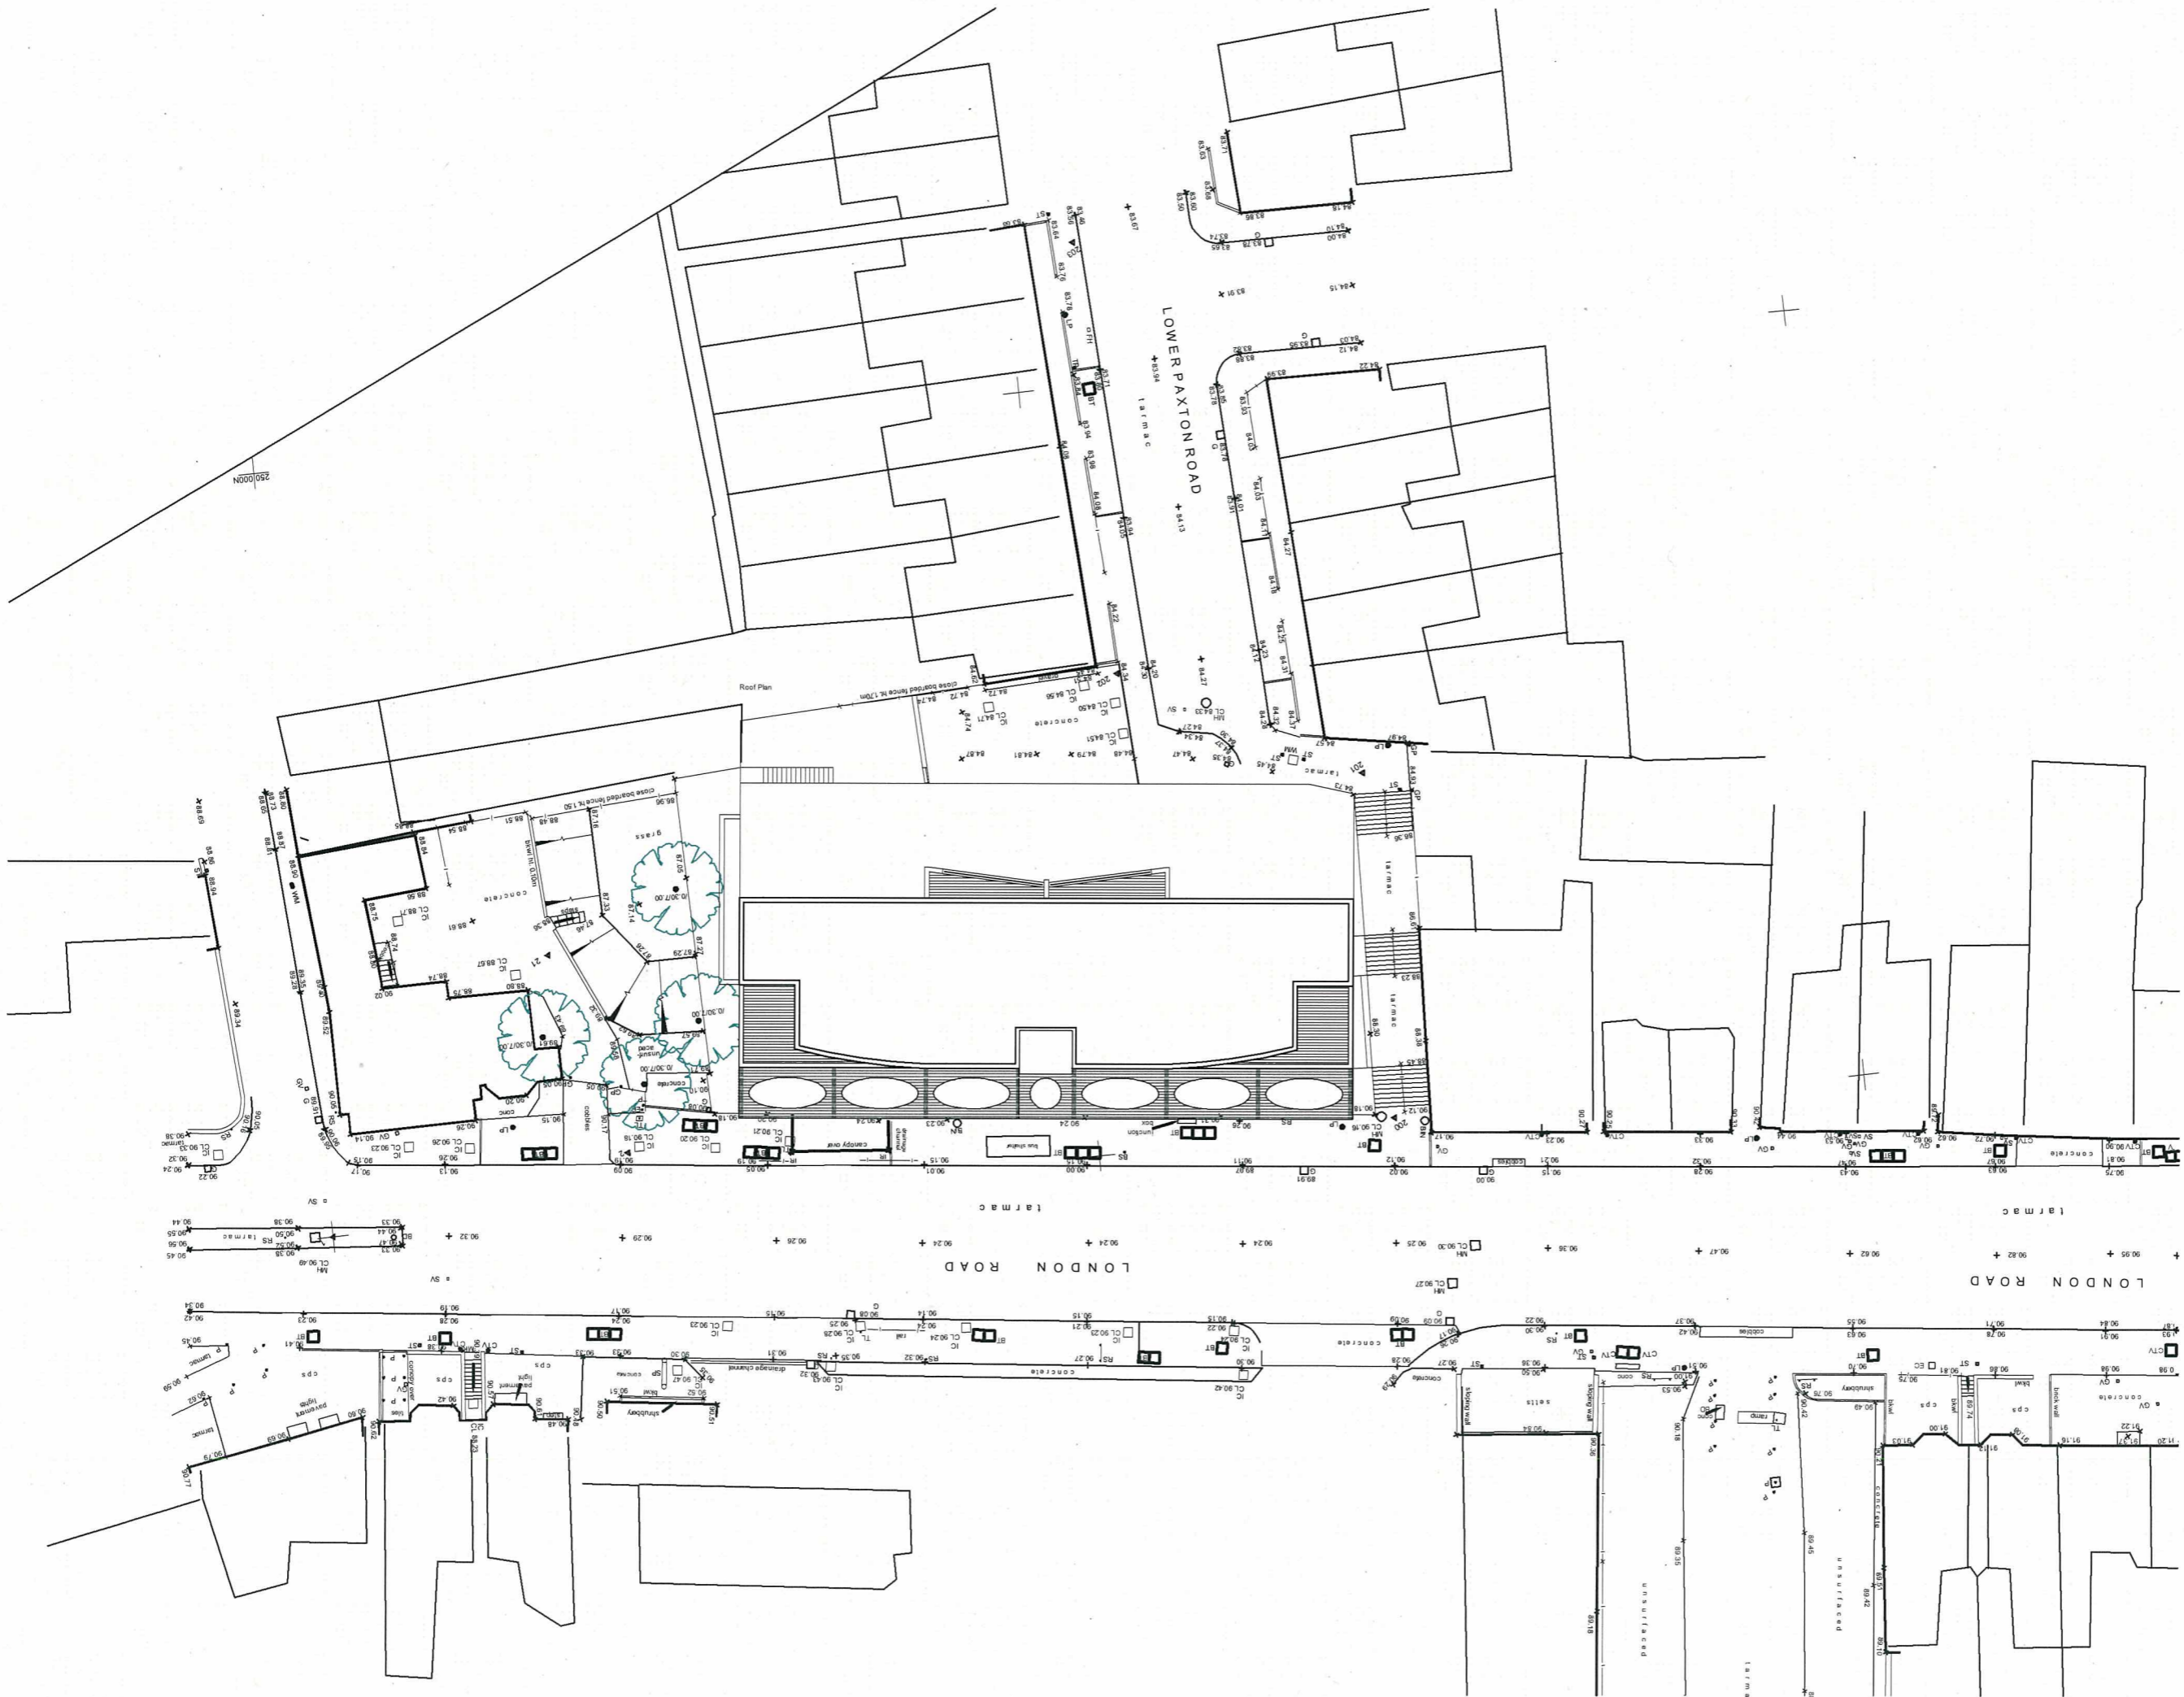

Briffa Phillips
 Architecture Design Planning Consultants Project Management

19-21 Holywell Hill, St Albans
 Herts AL1 1EZ
 Tel: 01727 549877
 Fax: 01727 721471
 www.briffaphillips.com
 briffa@briffaphillips.com

Project title: THE ODEON SITE - LONDON ROAD ST ALBANS

Drawing title: PROPOSED SITE LAYOUT ROOF PLAN

scale:	job architect	drawn	checked
1:400	MB	AF	

date	project no.	drawing no.	revision
18.11.08	1329	109	