



REV B. POST PLUMBING MEETING NOTES ADDED  
CREATED WITH AMENDMENTS

DEWU SITE ST. KUBAUS

LOUDBOY ROAD ELEVATION

MJS MJS

10/2/07 1329 STRIAT B

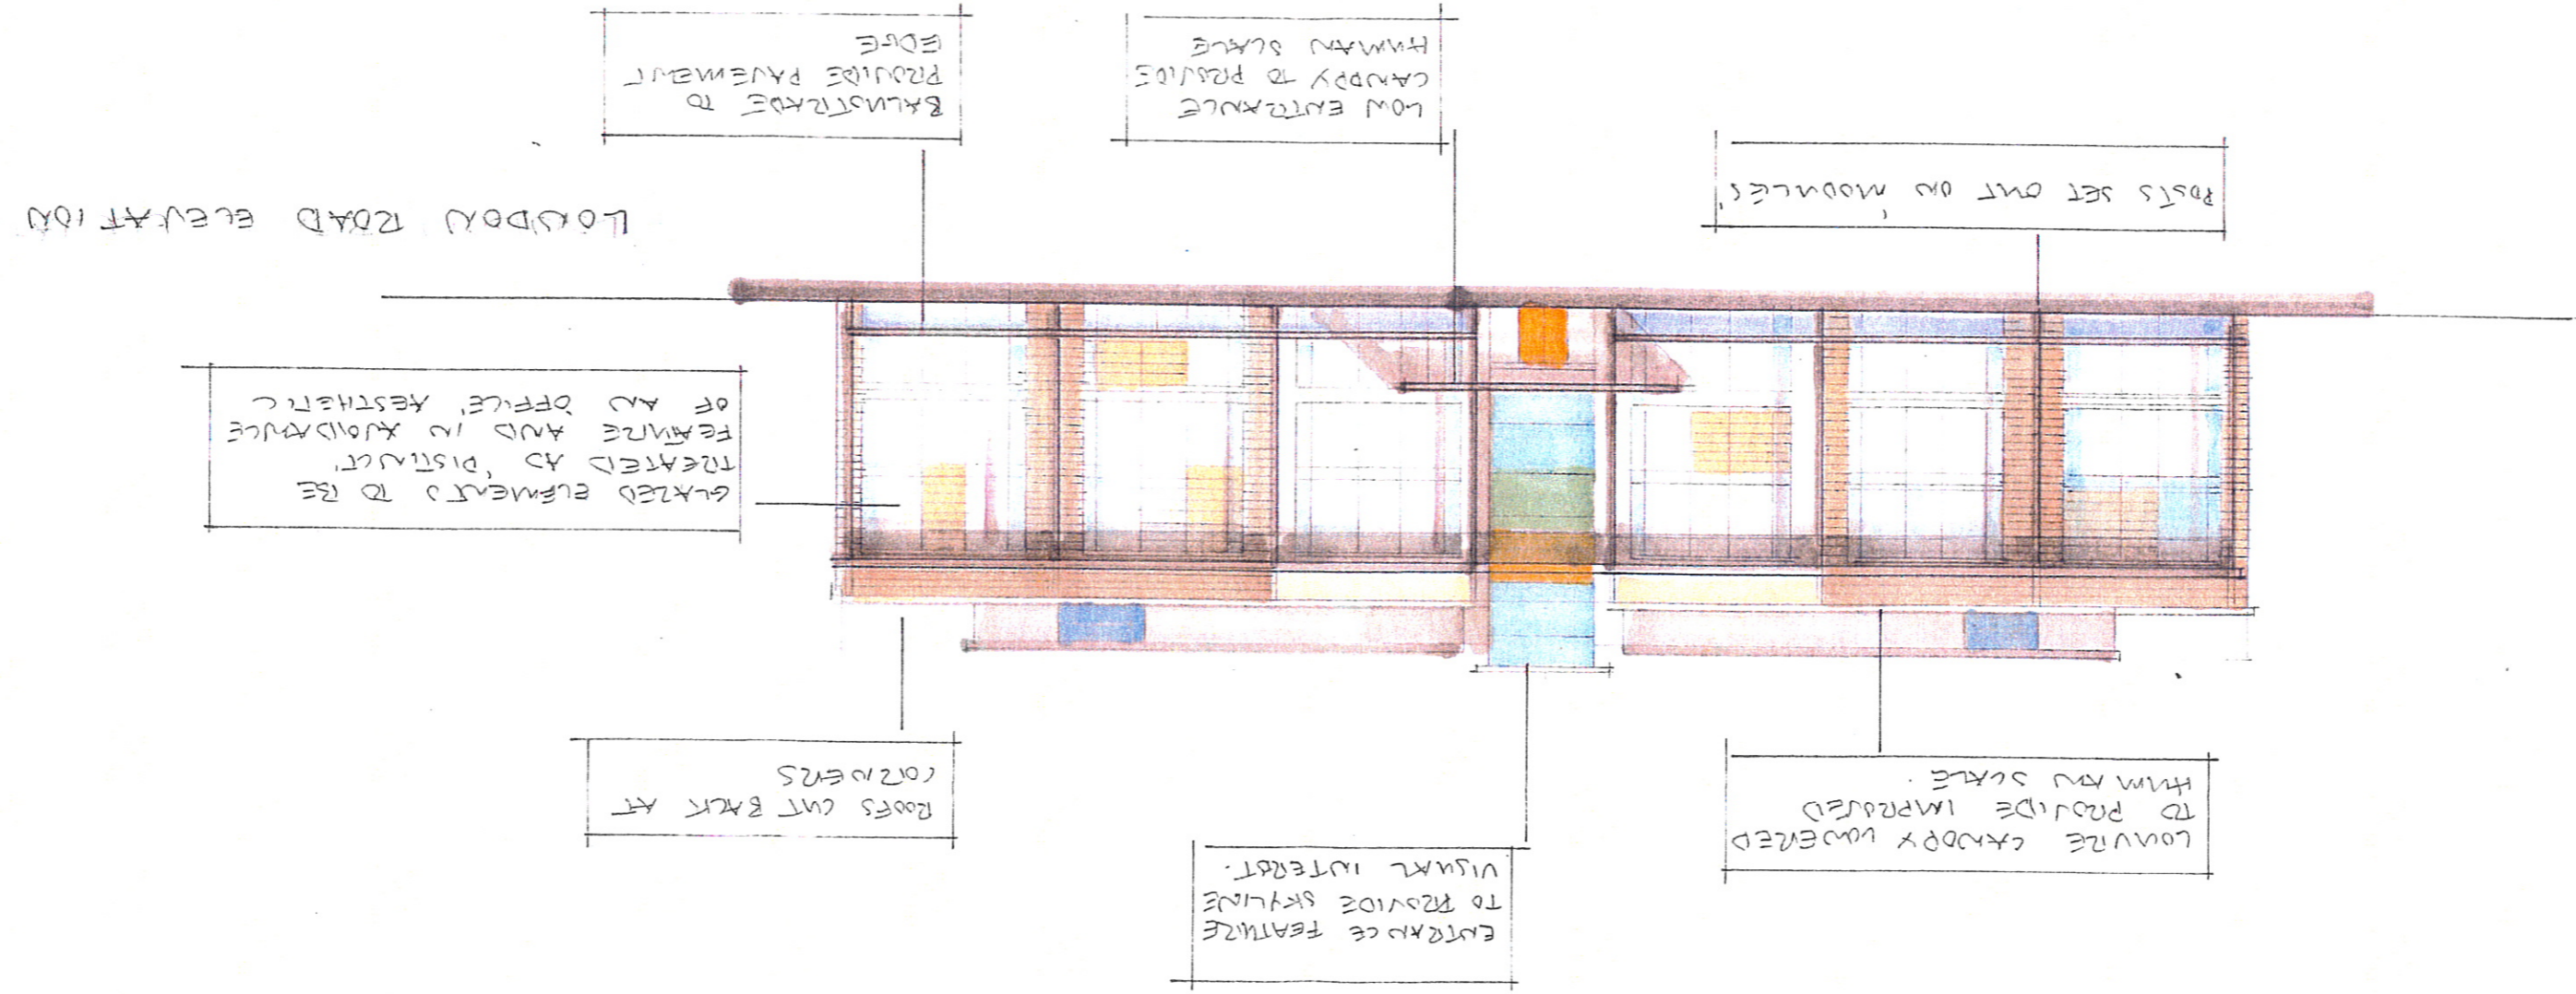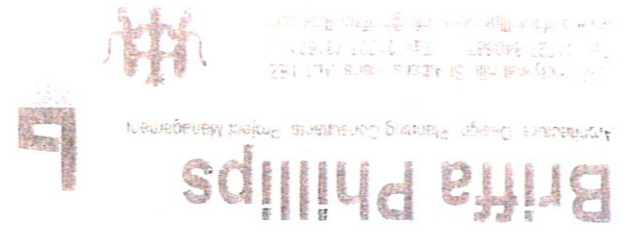

ODEVA SITE ST. ALBANS

LOWER GROUND FLOOR

DATE 10/10/07  
PROJECT NO. 1329  
DRAWN TO SK 110

SCALE 1:200  
PROJECT MRS  
DRAWN MRS  
CHECKED


**Briffa Phillips**  
Architecture Design Planning Consultants Project Management



19-21 Holywell Hill, St Albans, Herts AL1 1EZ  
Tel. 01727 840567 Fax 01727 731671  
www.briffaphillips.com info@briffaphillips.com

LOWER GROUND FLOOR

TYPICAL SECTION

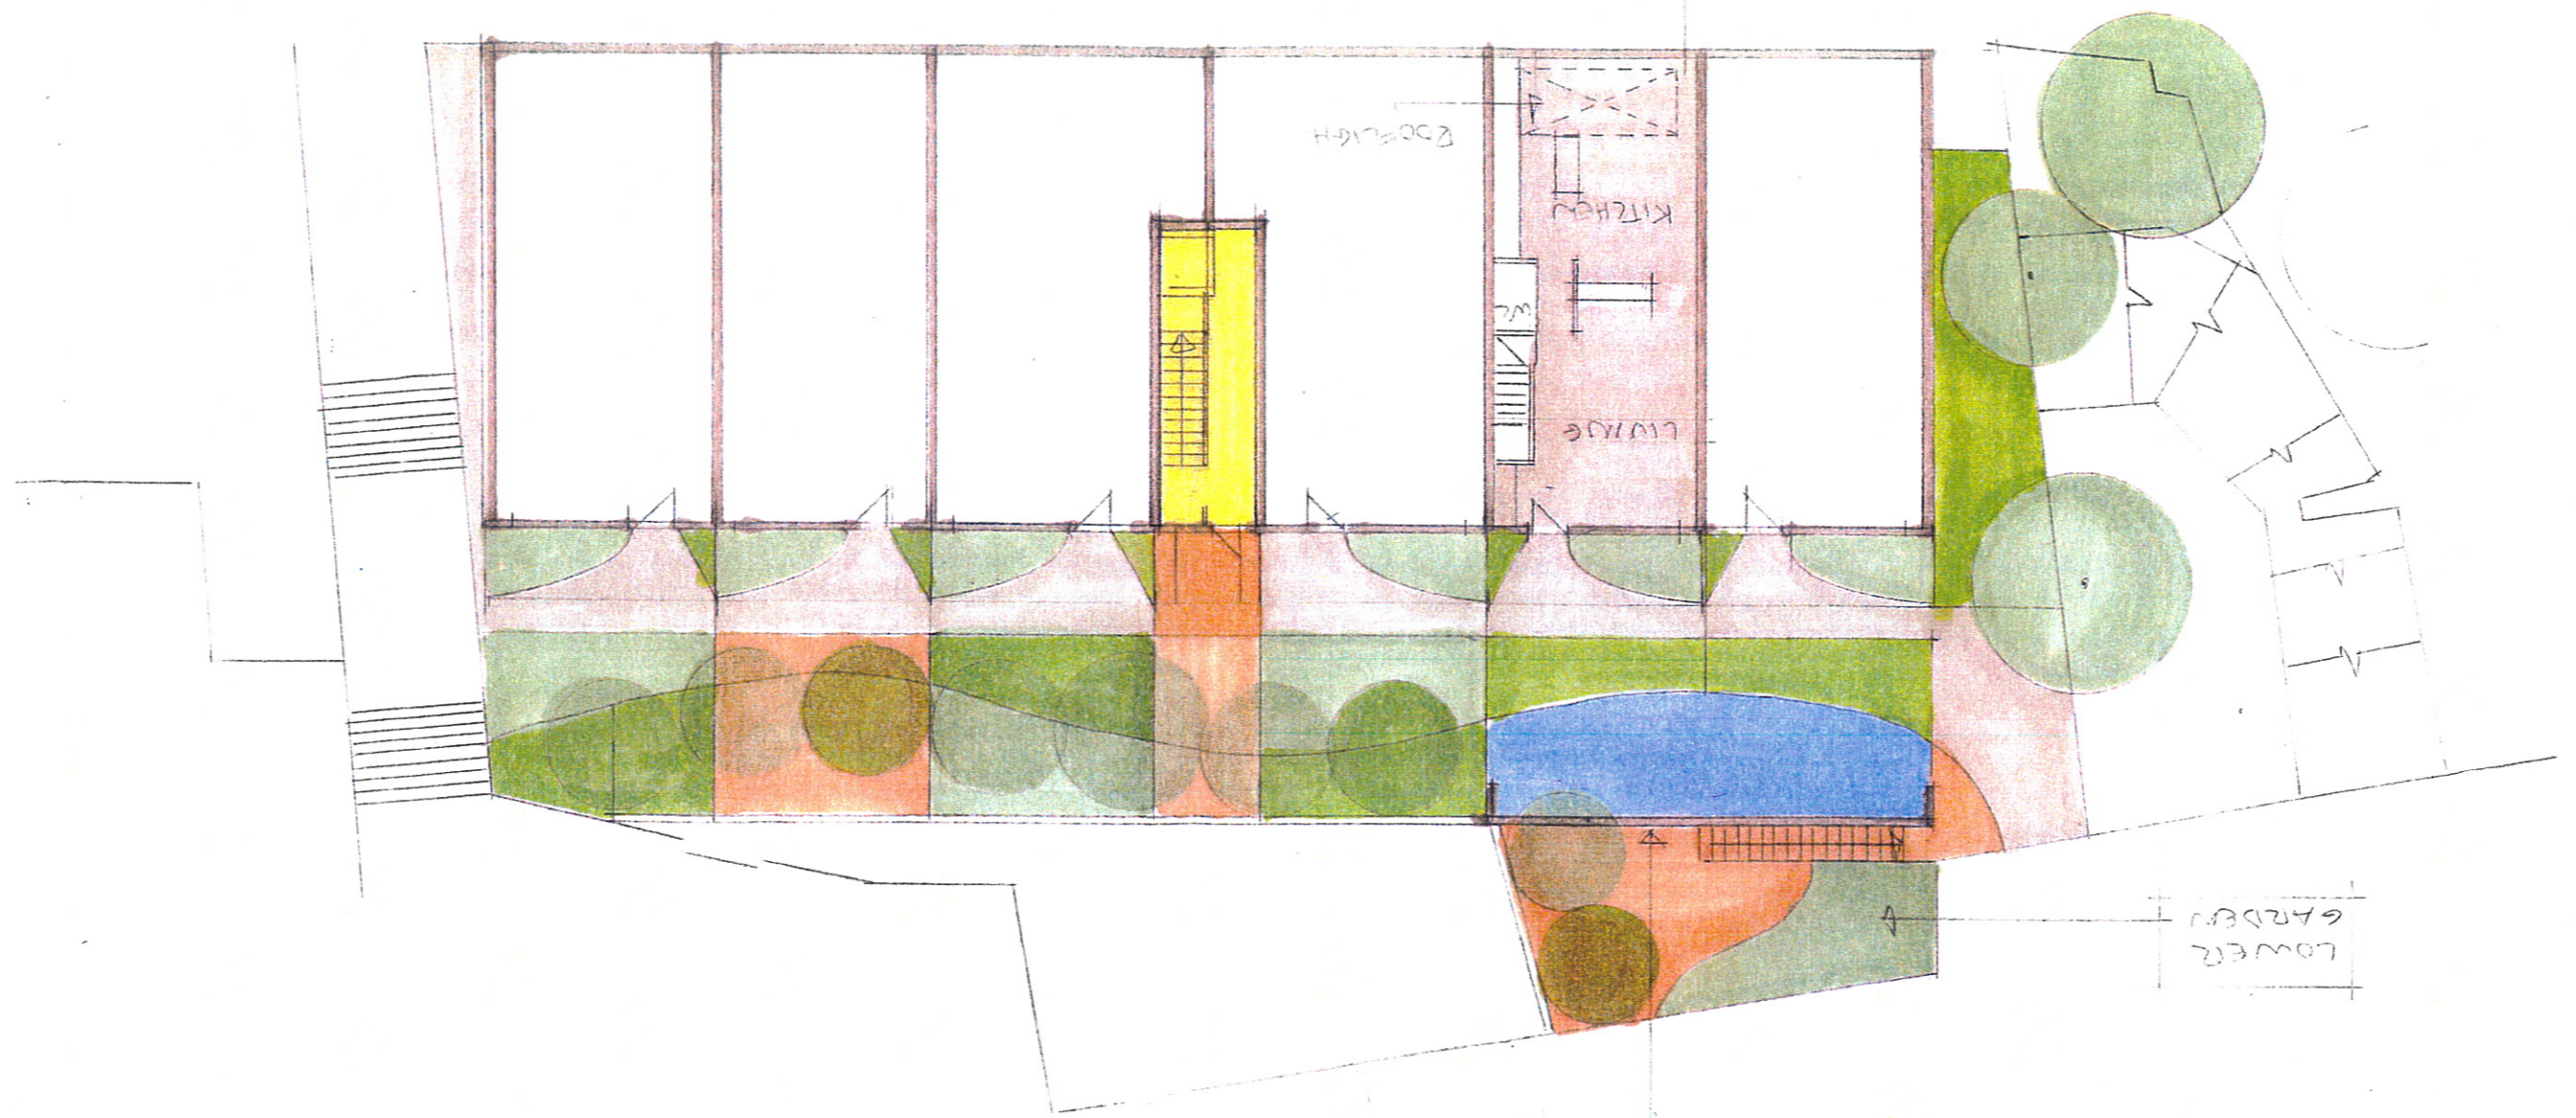


GARDEN SCREEN AND FEATURE

LOWER GARDEN

PROJECT: GROUND FLOOR (LONDON ROAD)  
 DATE: 10/10/07  
 DRAWN: MB  
 CHECKED: MB  
 SCALE: 1:200  
 PROJECT NO: 1829  
 SK III

**Briffa Phillips**  
 Architecture Design Planning Consultants Project Management  
 19-21 Holywell Hill, St Albans, Herts AL1 1EZ  
 Tel: 01727 840567 Fax: 01727 731871  
 www.briffaphillips.com info@briffaphillips.com


GROUND FLOOR PLAN

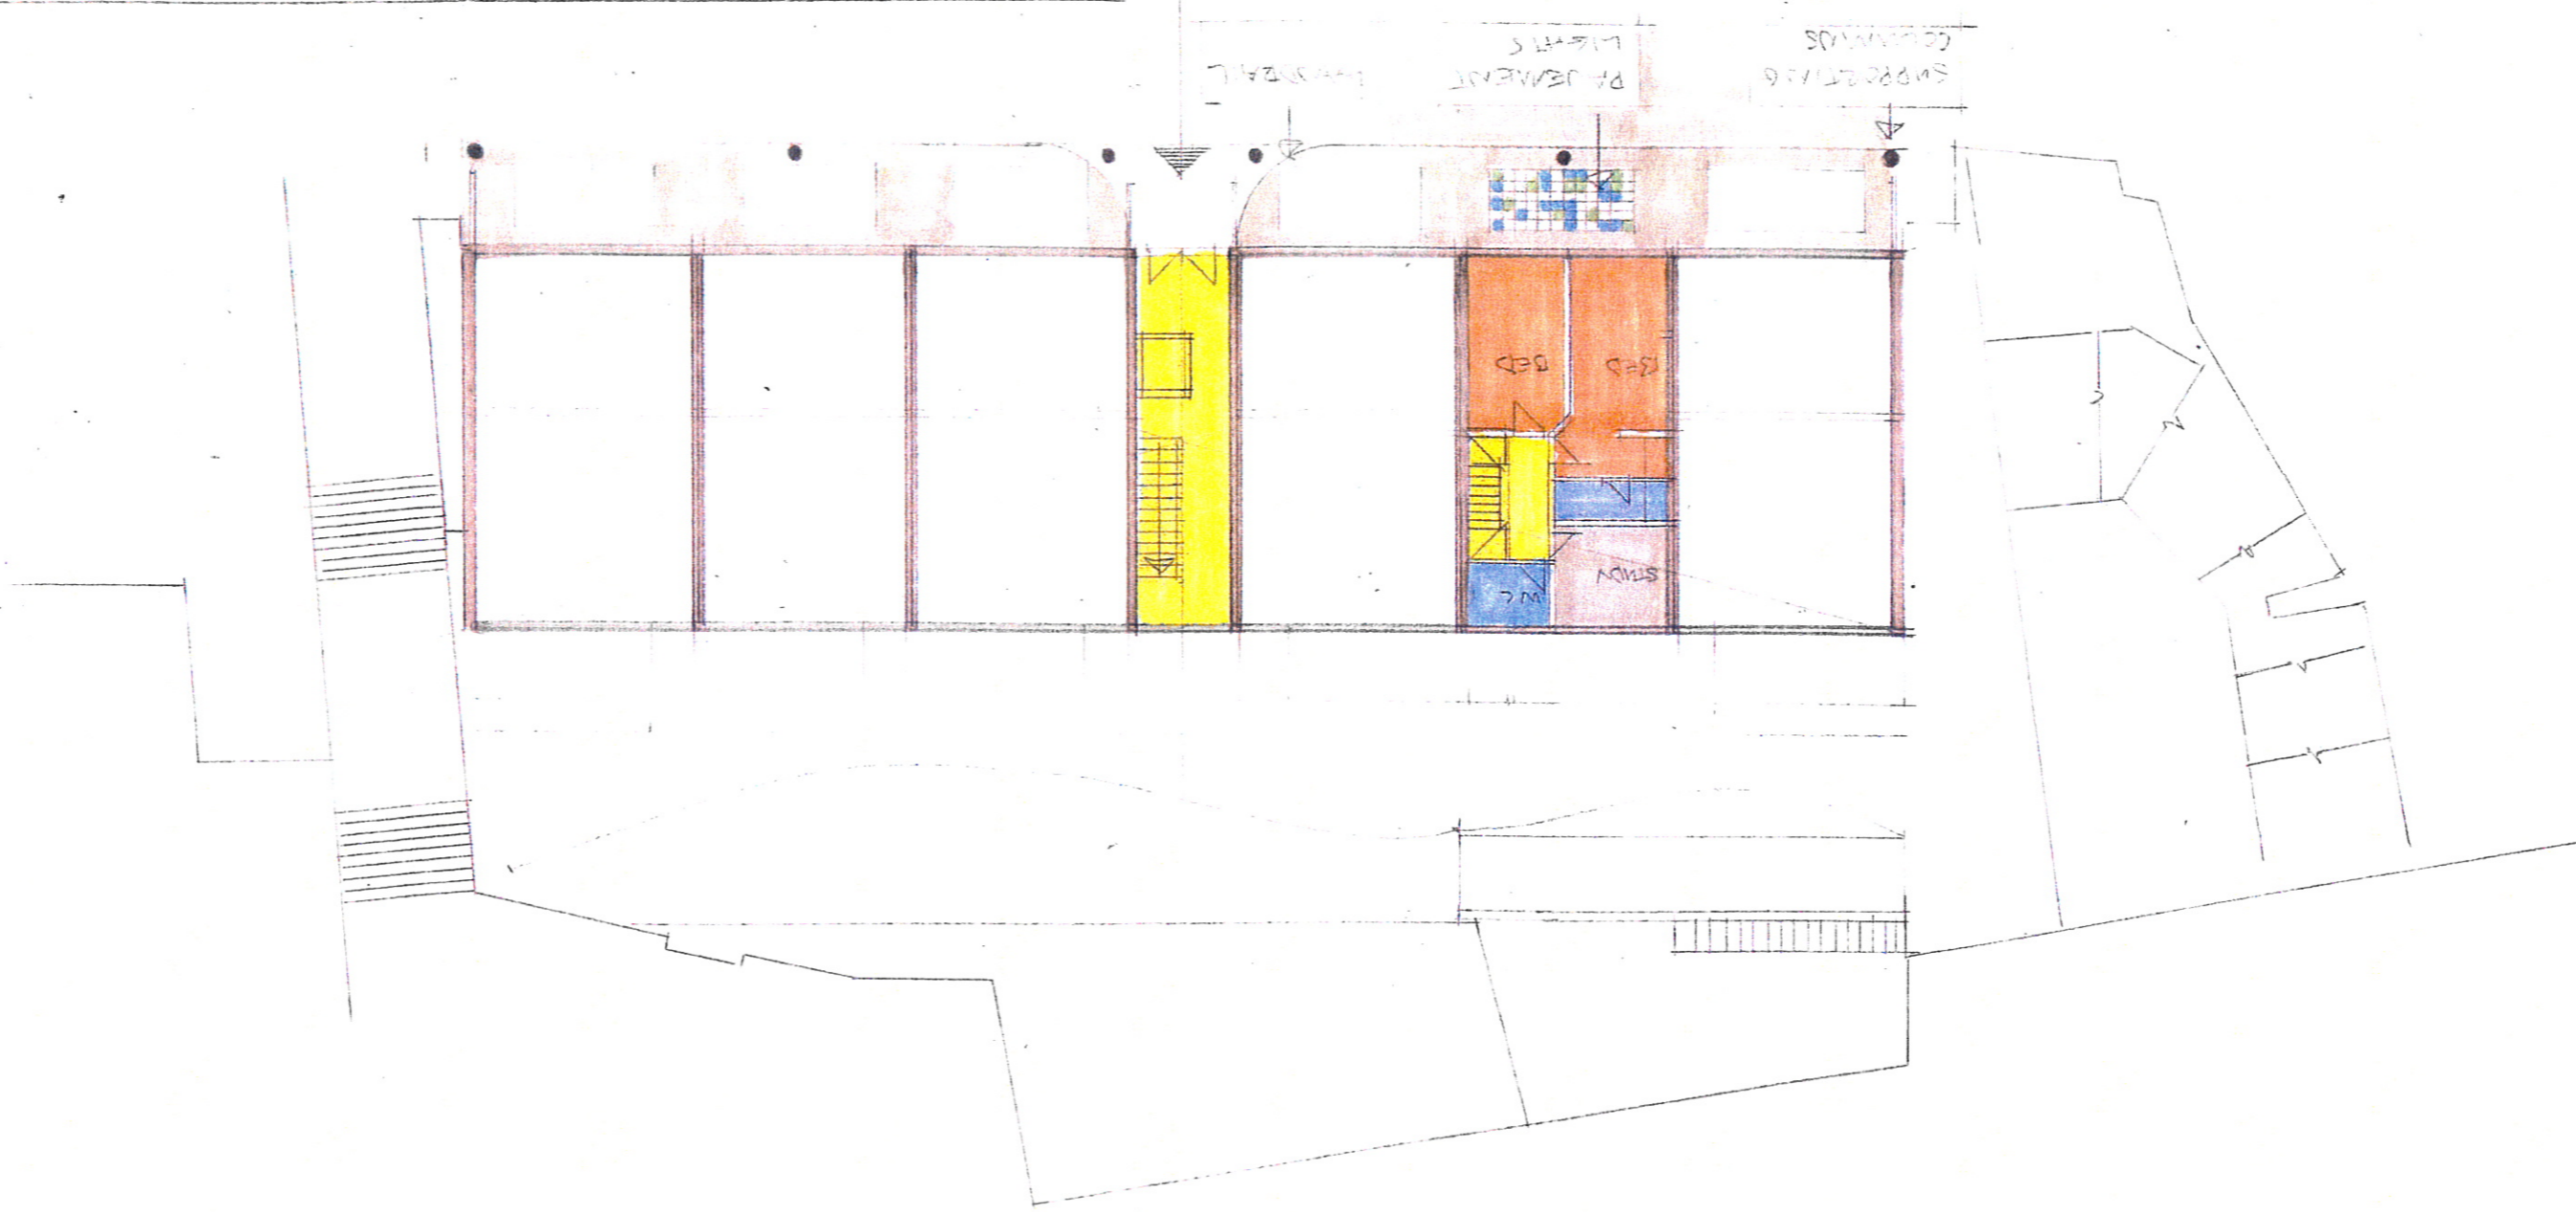


ODEON SITE ST. ALBANS  
 1ST AND SECOND FLOOR PLANS  
 SCALE 1:200  
 DATE 15/10/07  
 DRAWN MRS  
 CHECKED MRS  
 SK 112

**Briffa Phillips**  
 Architecture Design Planning Consultancy Project Management  
 19-21 HOWARD HILL, ST ALBANS, Herts AL1 1BZ  
 TEL 01727 319881 FAX 01727 319871  
 WWW.BRIFFAPHILLIPS.COM MAIL@BRIFFAPHILLIPS.COM

2ND FLOOR PLAN

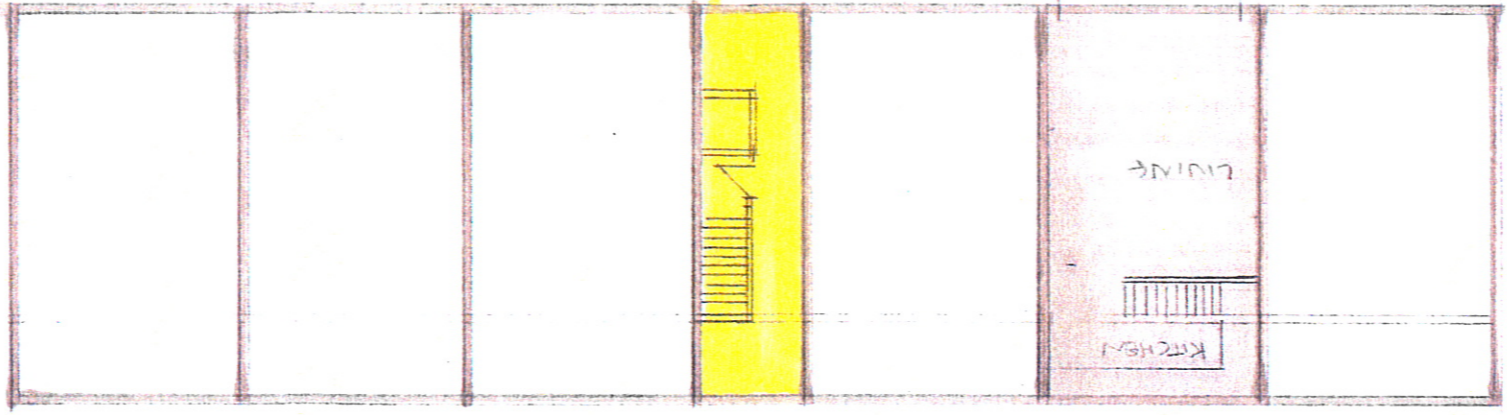


1ST FLOOR PLAN

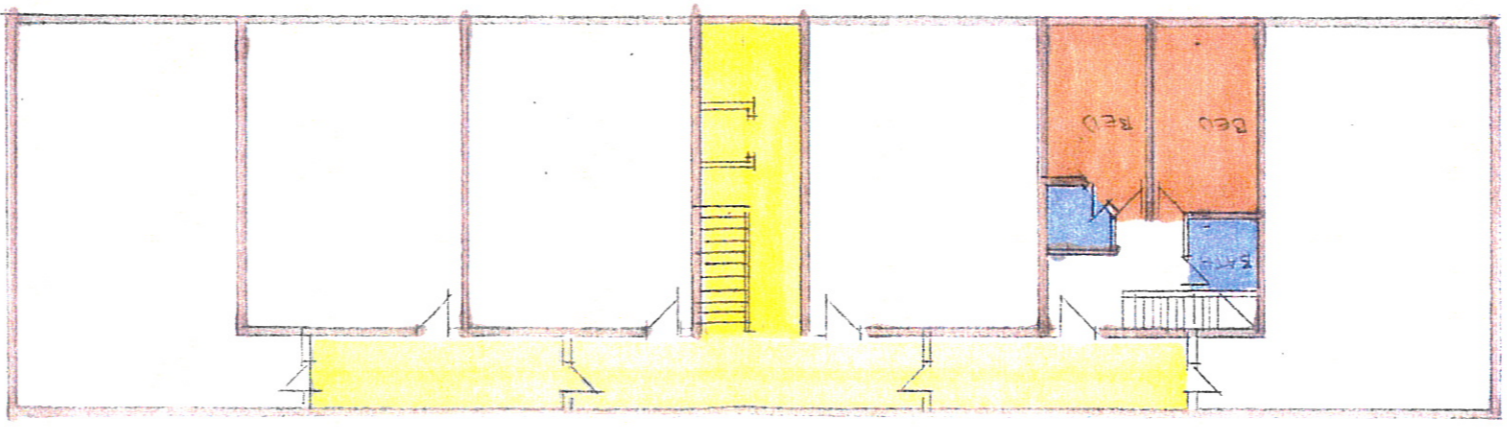


ODEON SITE ST. KRIBBUS  
 3RD FLOOR PLAN AND ROOF  
 1:200  
 MS  
 MS  
 15/10/07 1529  
 SK 113

**Britta Phillips**  
 Architects Design Planning Consultants Project Management  
 18-21 Holywell Hill, St Albans, Herts AL1 1EZ  
 Tel: 01727 340867 Fax: 01727 731871  
 www.brittaphillips.com info@brittaphillips.com

3RD FLOOR PLAN

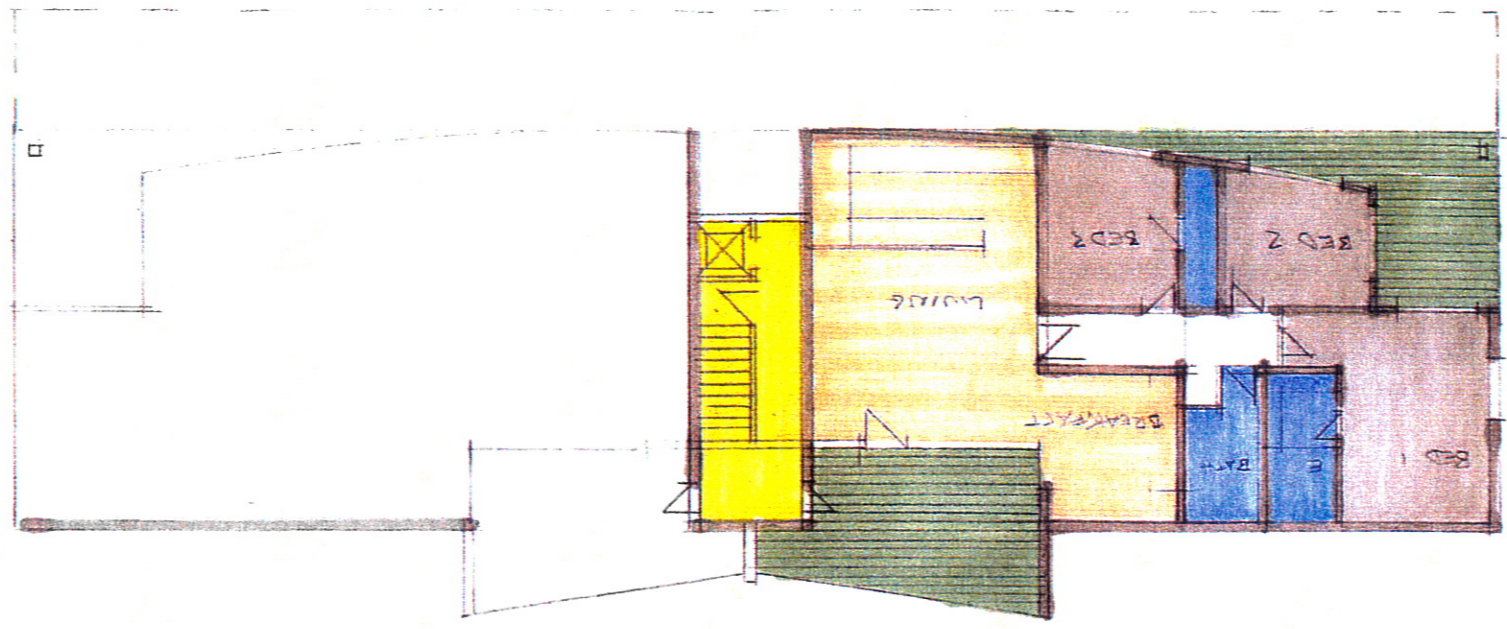

ROOF PLAN

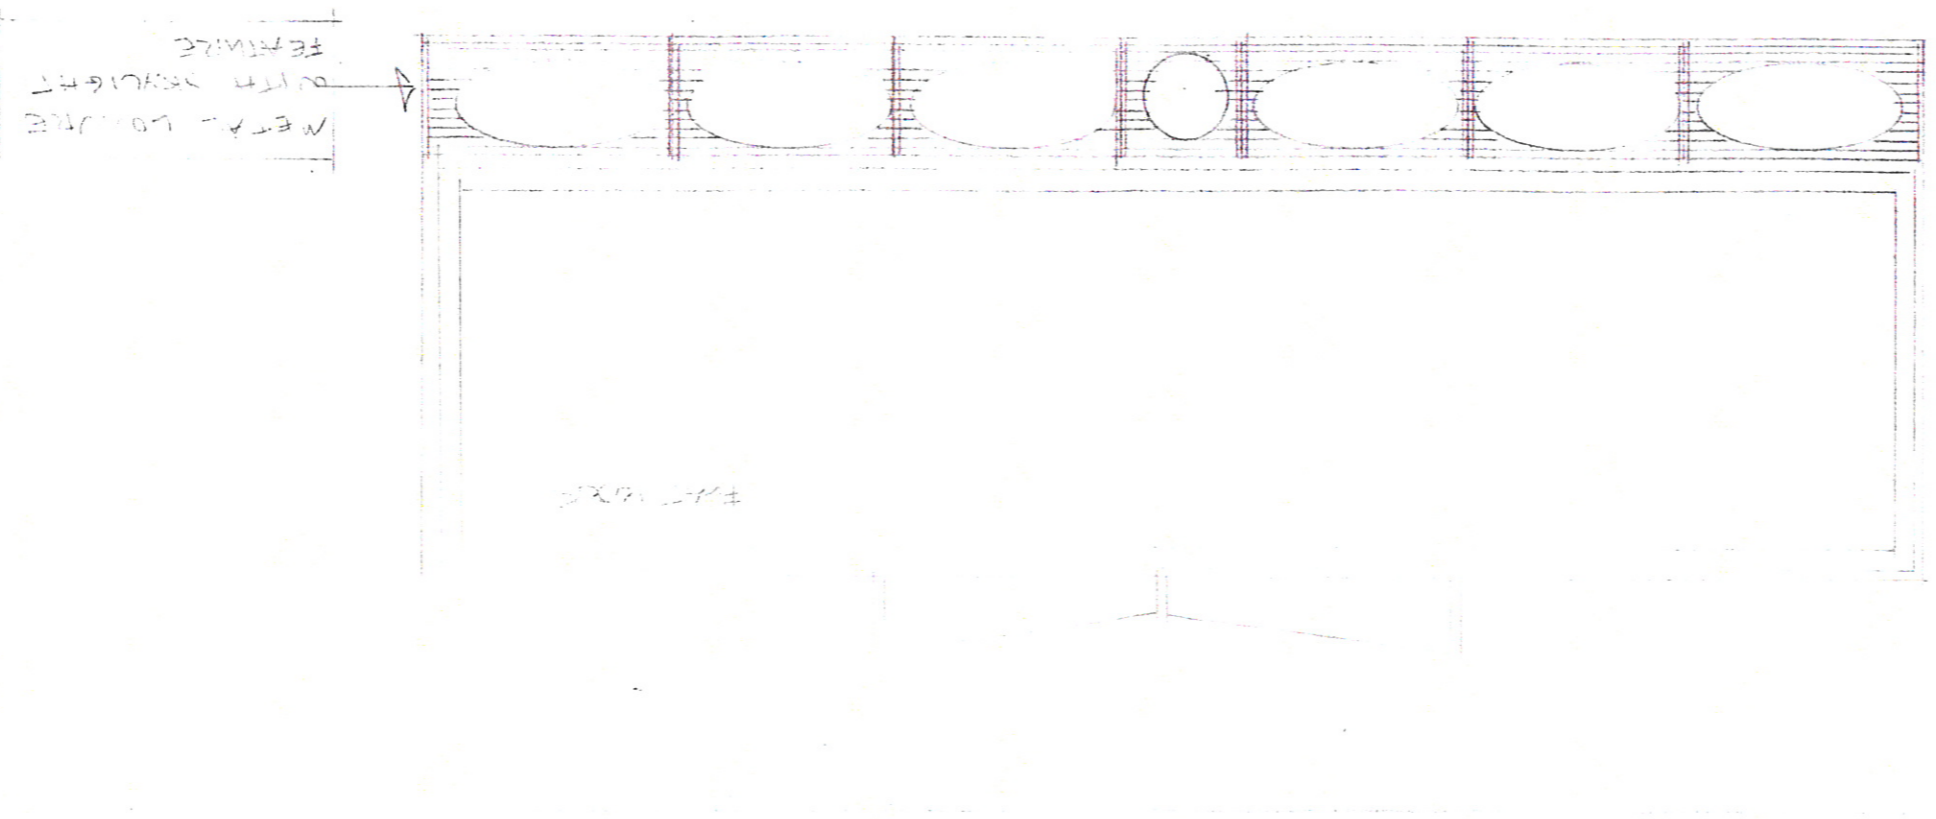



ODEON SITE ST. ALBANS  
 PAXTON ROAD ELEVATION  
 NTS  
 MBS  
 MBS  
 1329  
 SNIS  
 A

**Britta Phillips**  
 Architecture Design Planning Consultants Project Management  
 19-21 Haywood Hill, St Albans, Herts AL1 1EZ  
 Tel: 01727 340507 Fax: 01727 791571  
 www.brittaphillips.com info@brittaphillips.com

