


DO NOT SCALE FROM THIS DRAWING.
CONTRACTOR MUST CHECK ALL
DIMENSIONS ON SITE.
REPORT ALL DISCREPANCIES TO
ARCHITECT IMMEDIATELY.

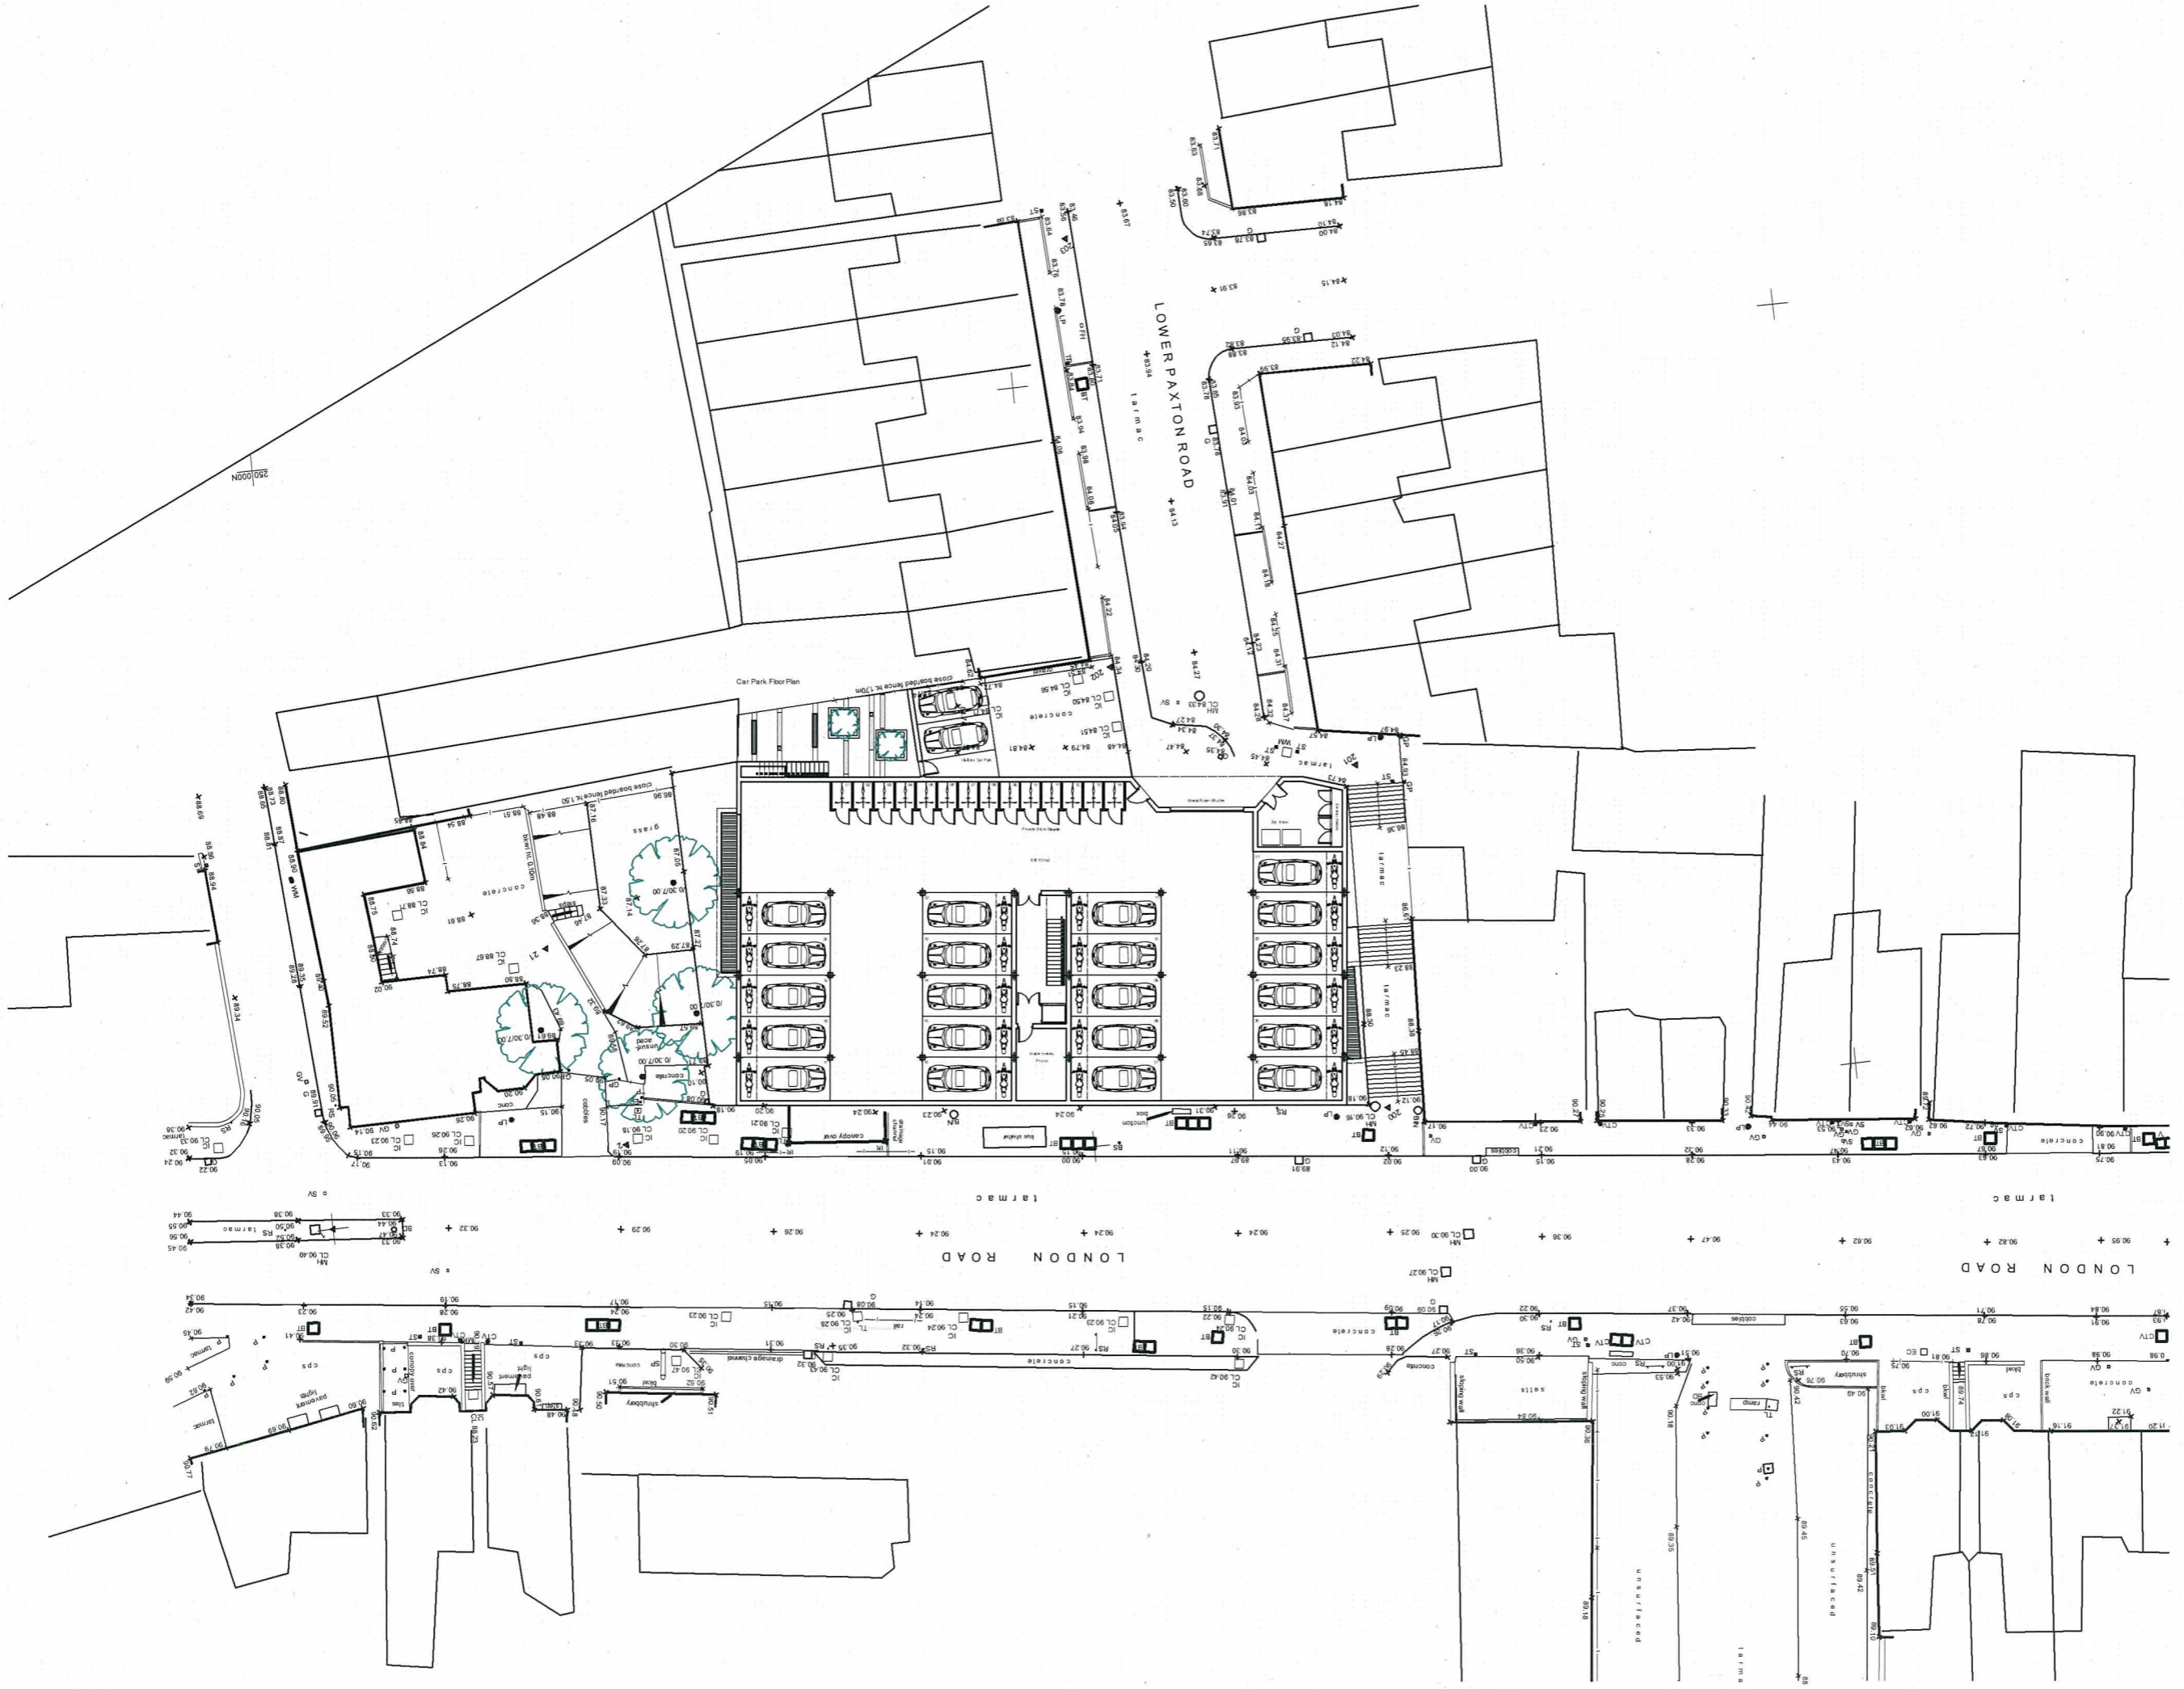

Briffa Phillips
Architecture Design Planning Consultants Project Management

18-21 Holywell Hill, St Albans
Herts AL1 1EJ
Tel: 01727 848877
Fax: 01727 721871
www.briffaphillips.com
info@briffaphillips.com


Project Use:
THE ODEON SITE - LONDON ROAD
ST ALBANS

Drawing Use:
PROPOSED SITE LAYOUT
CAR PARK FLOOR PLAN

Scale:	Job Architect:	Drawn:	Checked:
1:400	MB	AF	

Date:	Project No.:	Drawing No.:	Revision:
18.11.08	1329	101	


DO NOT SCALE FROM THIS DRAWING.
 CONTRACTOR MUST CHECK ALL
 DIMENSIONS ON SITE.
 REPORT ALL DISCREPANCIES TO
 ARCHITECT IMMEDIATELY.

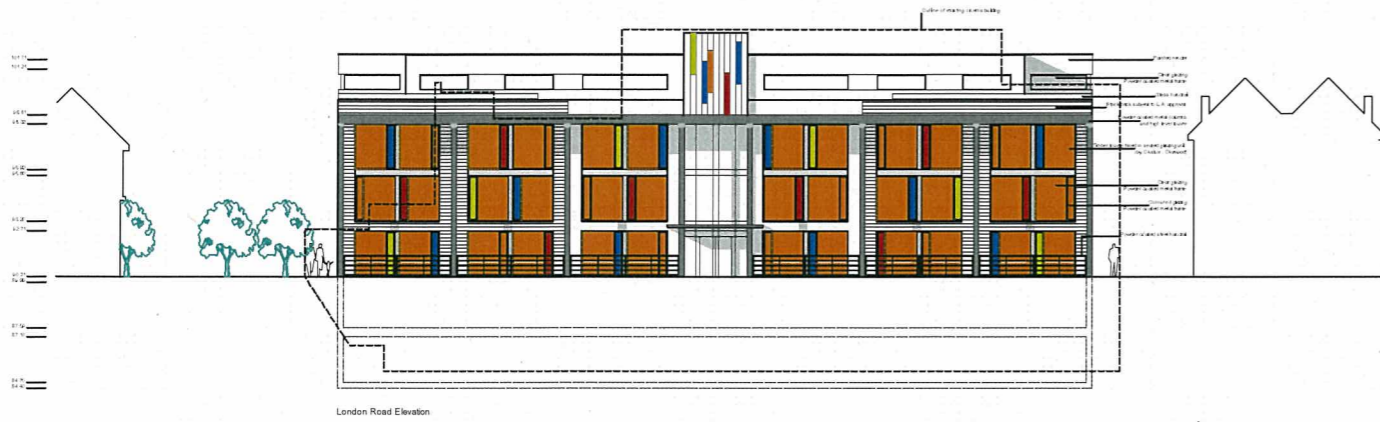


London Road Elevation



Paxton Road Elevation

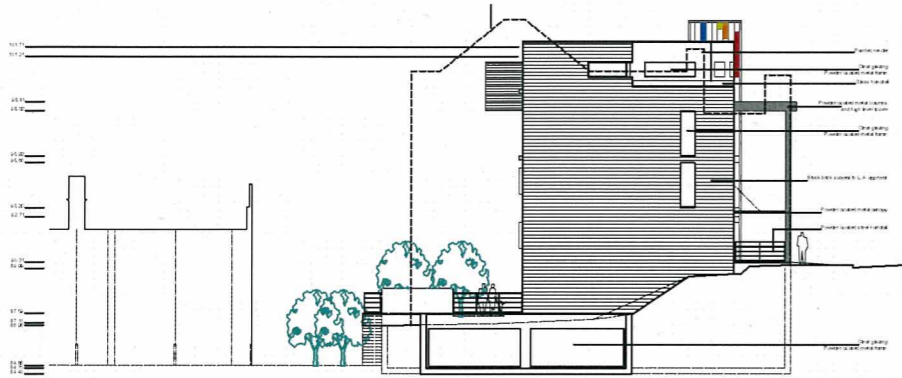


Side Elevation

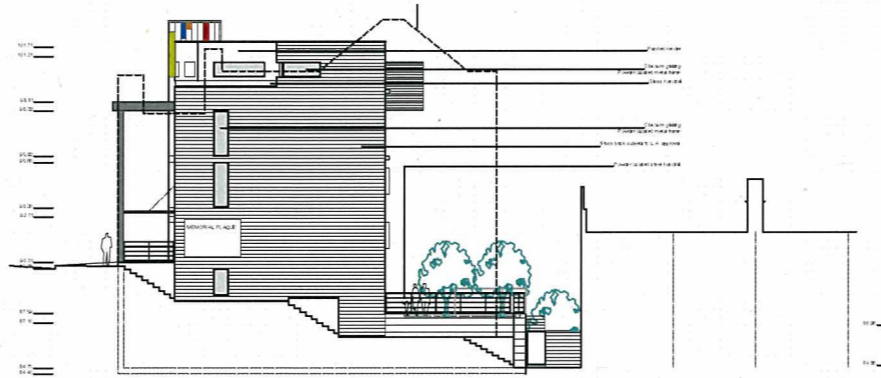


Side Elevation stairs



Section 3

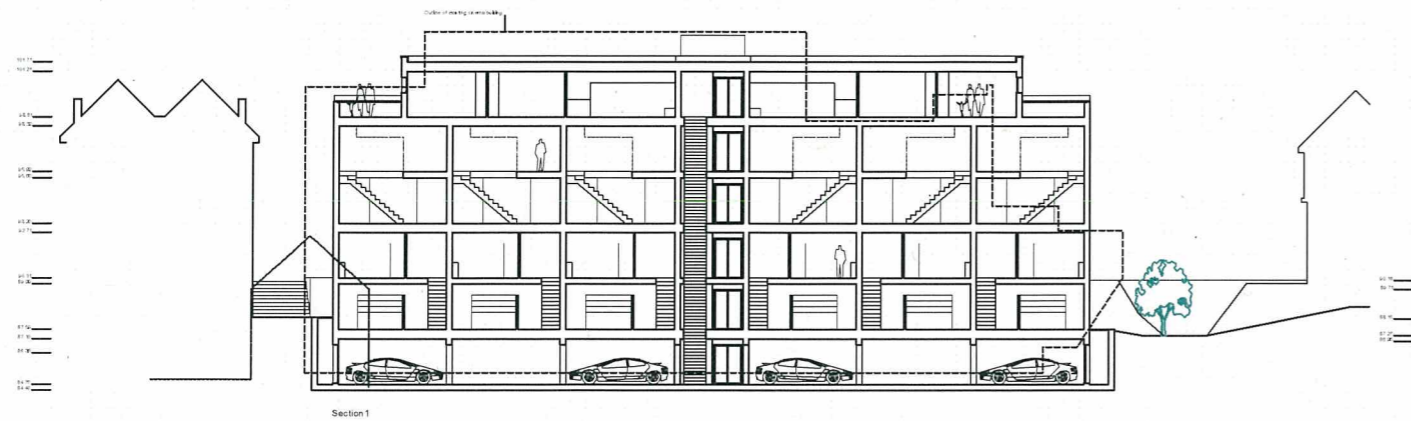

Section 1

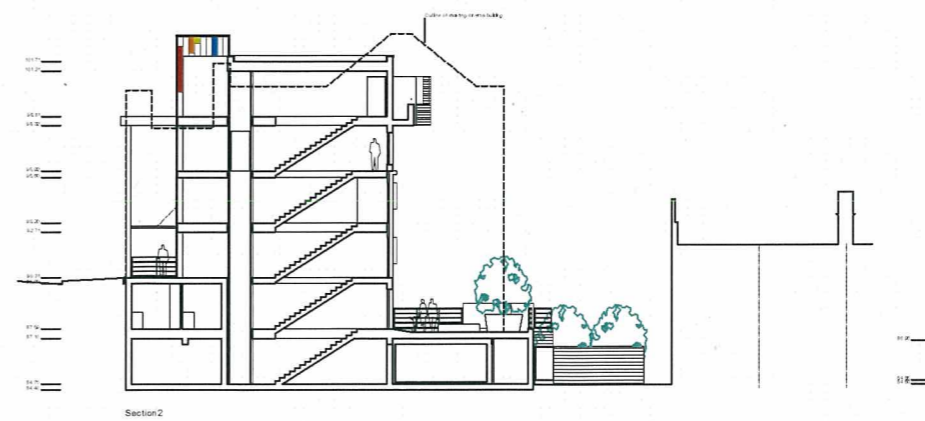

Section 2

Briffa Phillips
 Architecture Design Planning Consultants Project Management


18-21 Holywell Hill, St Albans
 Herts AL1 1EJ
 Tel. 01727 84607
 Fax. 01727 73181
 www.briffaphillips.com
 info@briffaphillips.com

project title: THE ODEON SITE - LONDON ROAD ST ALBANS

drawing title: PROPOSED ELEVATIONS AND SECTIONS

scale	job architect	drawn	checked
1:400	MB	AF	
date	project no.	drawing no.	revision
18.11.08	1329	103	

DO NOT SCALE FROM THIS DRAWING.
 CONTRACTOR MUST CHECK ALL
 DIMENSIONS ON SITE.
 REPORT ALL DISCREPANCIES TO
 ARCHITECT IMMEDIATELY.

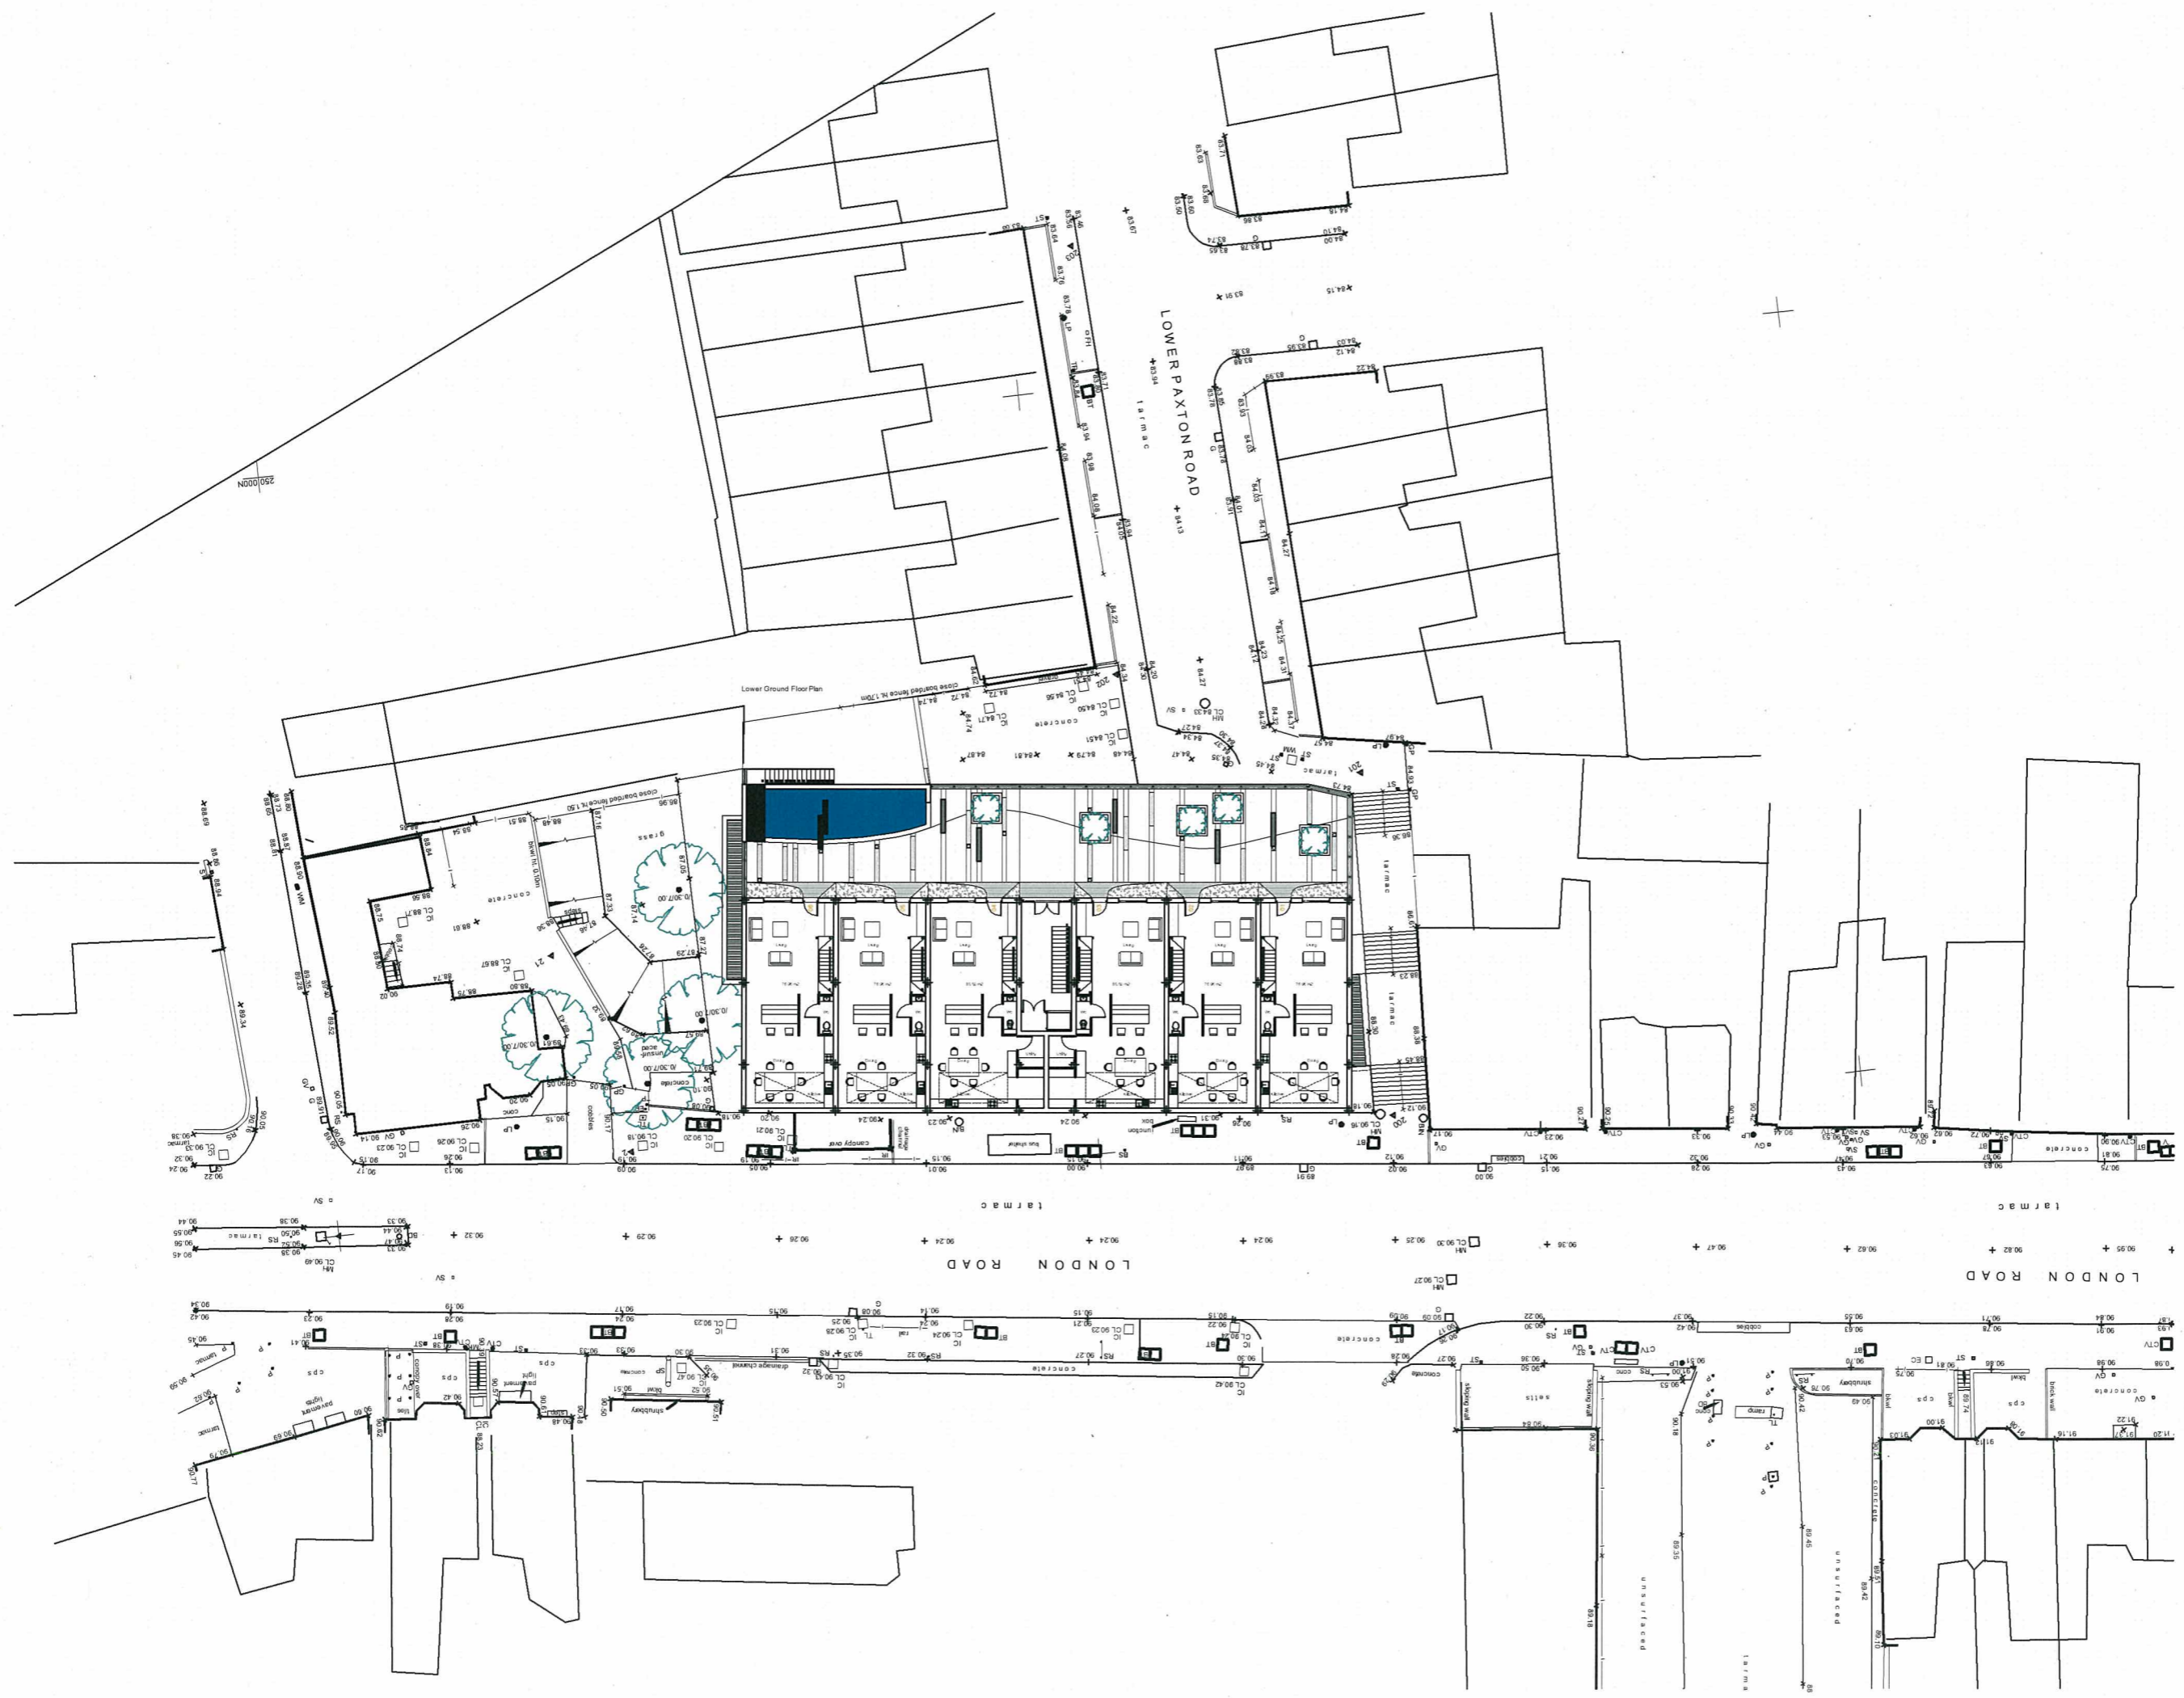

Briffa Phillips
 Architecture Design Planning Consultancy Project Management

19-21 Holywell Hill, St Albans
 Herts AL1 1BZ
 Tel: 01727 646877
 Fax: 01727 721671
 www.briffaphillips.com
 info@briffaphillips.com

Project title:
 THE ODEON SITE - LONDON ROAD
 ST ALBANS

Drawing title:
 PROPOSED SITE LAYOUT
 LOWER GROUND FLOOR PLAN

Scale:	Job architect:	Drawn:	Checked:
1:400	MB	AF	

Date:	Project no.:	Drawing no.:	Revision:
18.11.08	1329	104	

DO NOT SCALE FROM THIS DRAWING.
 CONTRACTOR MUST CHECK ALL
 DIMENSIONS ON SITE.
 REPORT ALL DISCREPANCIES TO
 ARCHITECT IMMEDIATELY.



Briffa Phillips
 Architecture Design Planning Consultants Project Management

19-21 Holywell Hill, St Albans
 Herts AL1 1EJ
 Tel. 01763 646887
 Fax. 01763 721871
 www.briffaphillips.com
 info@briffaphillips.com

Project Use:
 THE ODEON SITE - LONDON ROAD
 ST ALBANS

Drawing Use:
 PROPOSED SITE LAYOUT
 GROUND FLOOR PLAN

Scale	Job Architect	Drawn	Checked
1:400	MB	AF	

Date	Project No.	Drawing No.	Revision
18.11.08	1329	105	

DO NOT SCALE FROM THIS DRAWING.
CONTRACTOR MUST CHECK ALL
DIMENSIONS ON SITE.
REPORT ALL DISCREPANCIES TO
ARCHITECT IMMEDIATELY.



Briffa Phillips

Architecture Design Planning Consultancy Project Management

19-21 Holywell Hill, St Albans
Herts AL1 1EJ
Tel: 01727 846087
www.briffaphillips.com
info@briffaphillips.com



Project No. THE ODEON SITE - LONDON ROAD ST ALBANS

Drawing Title PROPOSED SITE LAYOUT FIRST FLOOR PLAN

Scale	Job Architect	Drawn	Checked
1:400	MB	AF	
Date	Project No.	Drawing No.	Revision
18.11.08	1329	106	

DO NOT SCALE FROM THIS DRAWING.
 CONTRACTOR MUST CHECK ALL
 DIMENSIONS ON SITE.
 REPORT ALL DISCREPANCIES TO
 ARCHITECT IMMEDIATELY.



Briffa Phillips
 Architecture Design Planning Consultants Project Management

18-21 Holywell Hill, St Albans
 Herts AL1 1EJ
 Tel. 01763 646087
 Fax. 01763 731871
 www.briffaphillips.com
 briffa@briffaphillips.com

Project title: THE ODEON SITE - LONDON ROAD ST ALBANS

Drawing title: PROPOSED SITE LAYOUT SECOND FLOOR PLAN

Scale	Job architect	Drawn	Checked
1:400	MB	AF	

Date	Project no.	Drawing no.	Revision
18.11.08	1329	107	

DO NOT SCALE FROM THIS DRAWING.
 CONTRACTOR MUST CHECK ALL
 DIMENSIONS ON SITE.
 REPORT ALL DISCREPANCIES TO
 ARCHITECT IMMEDIATELY.



Briffa Phillips
 Architecture Design Planning Consultants Project Management

19-21 Holywell Hill, St Albans
 Herts AL1 1EZ
 Tel: 01727 848897
 Fax: 01727 724171
 www.briffaphillips.com
 info@briffaphillips.com


Project title:
 THE ODEON SITE - LONDON ROAD
 ST ALBANS

Drawing title:
 PROPOSED SITE LAYOUT
 THIRD FLOOR PLAN

Scale:	Job architect:	drawn:	checked:
1:400	MB	AF	

Date:	Project no.:	Drawing no.:	revision:
18.11.08	1329	108	

DO NOT SCALE FROM THIS DRAWING.
 CONTRACTOR MUST CHECK ALL
 DIMENSIONS ON SITE.
 REPORT ALL DISCREPANCIES TO
 ARCHITECT IMMEDIATELY.

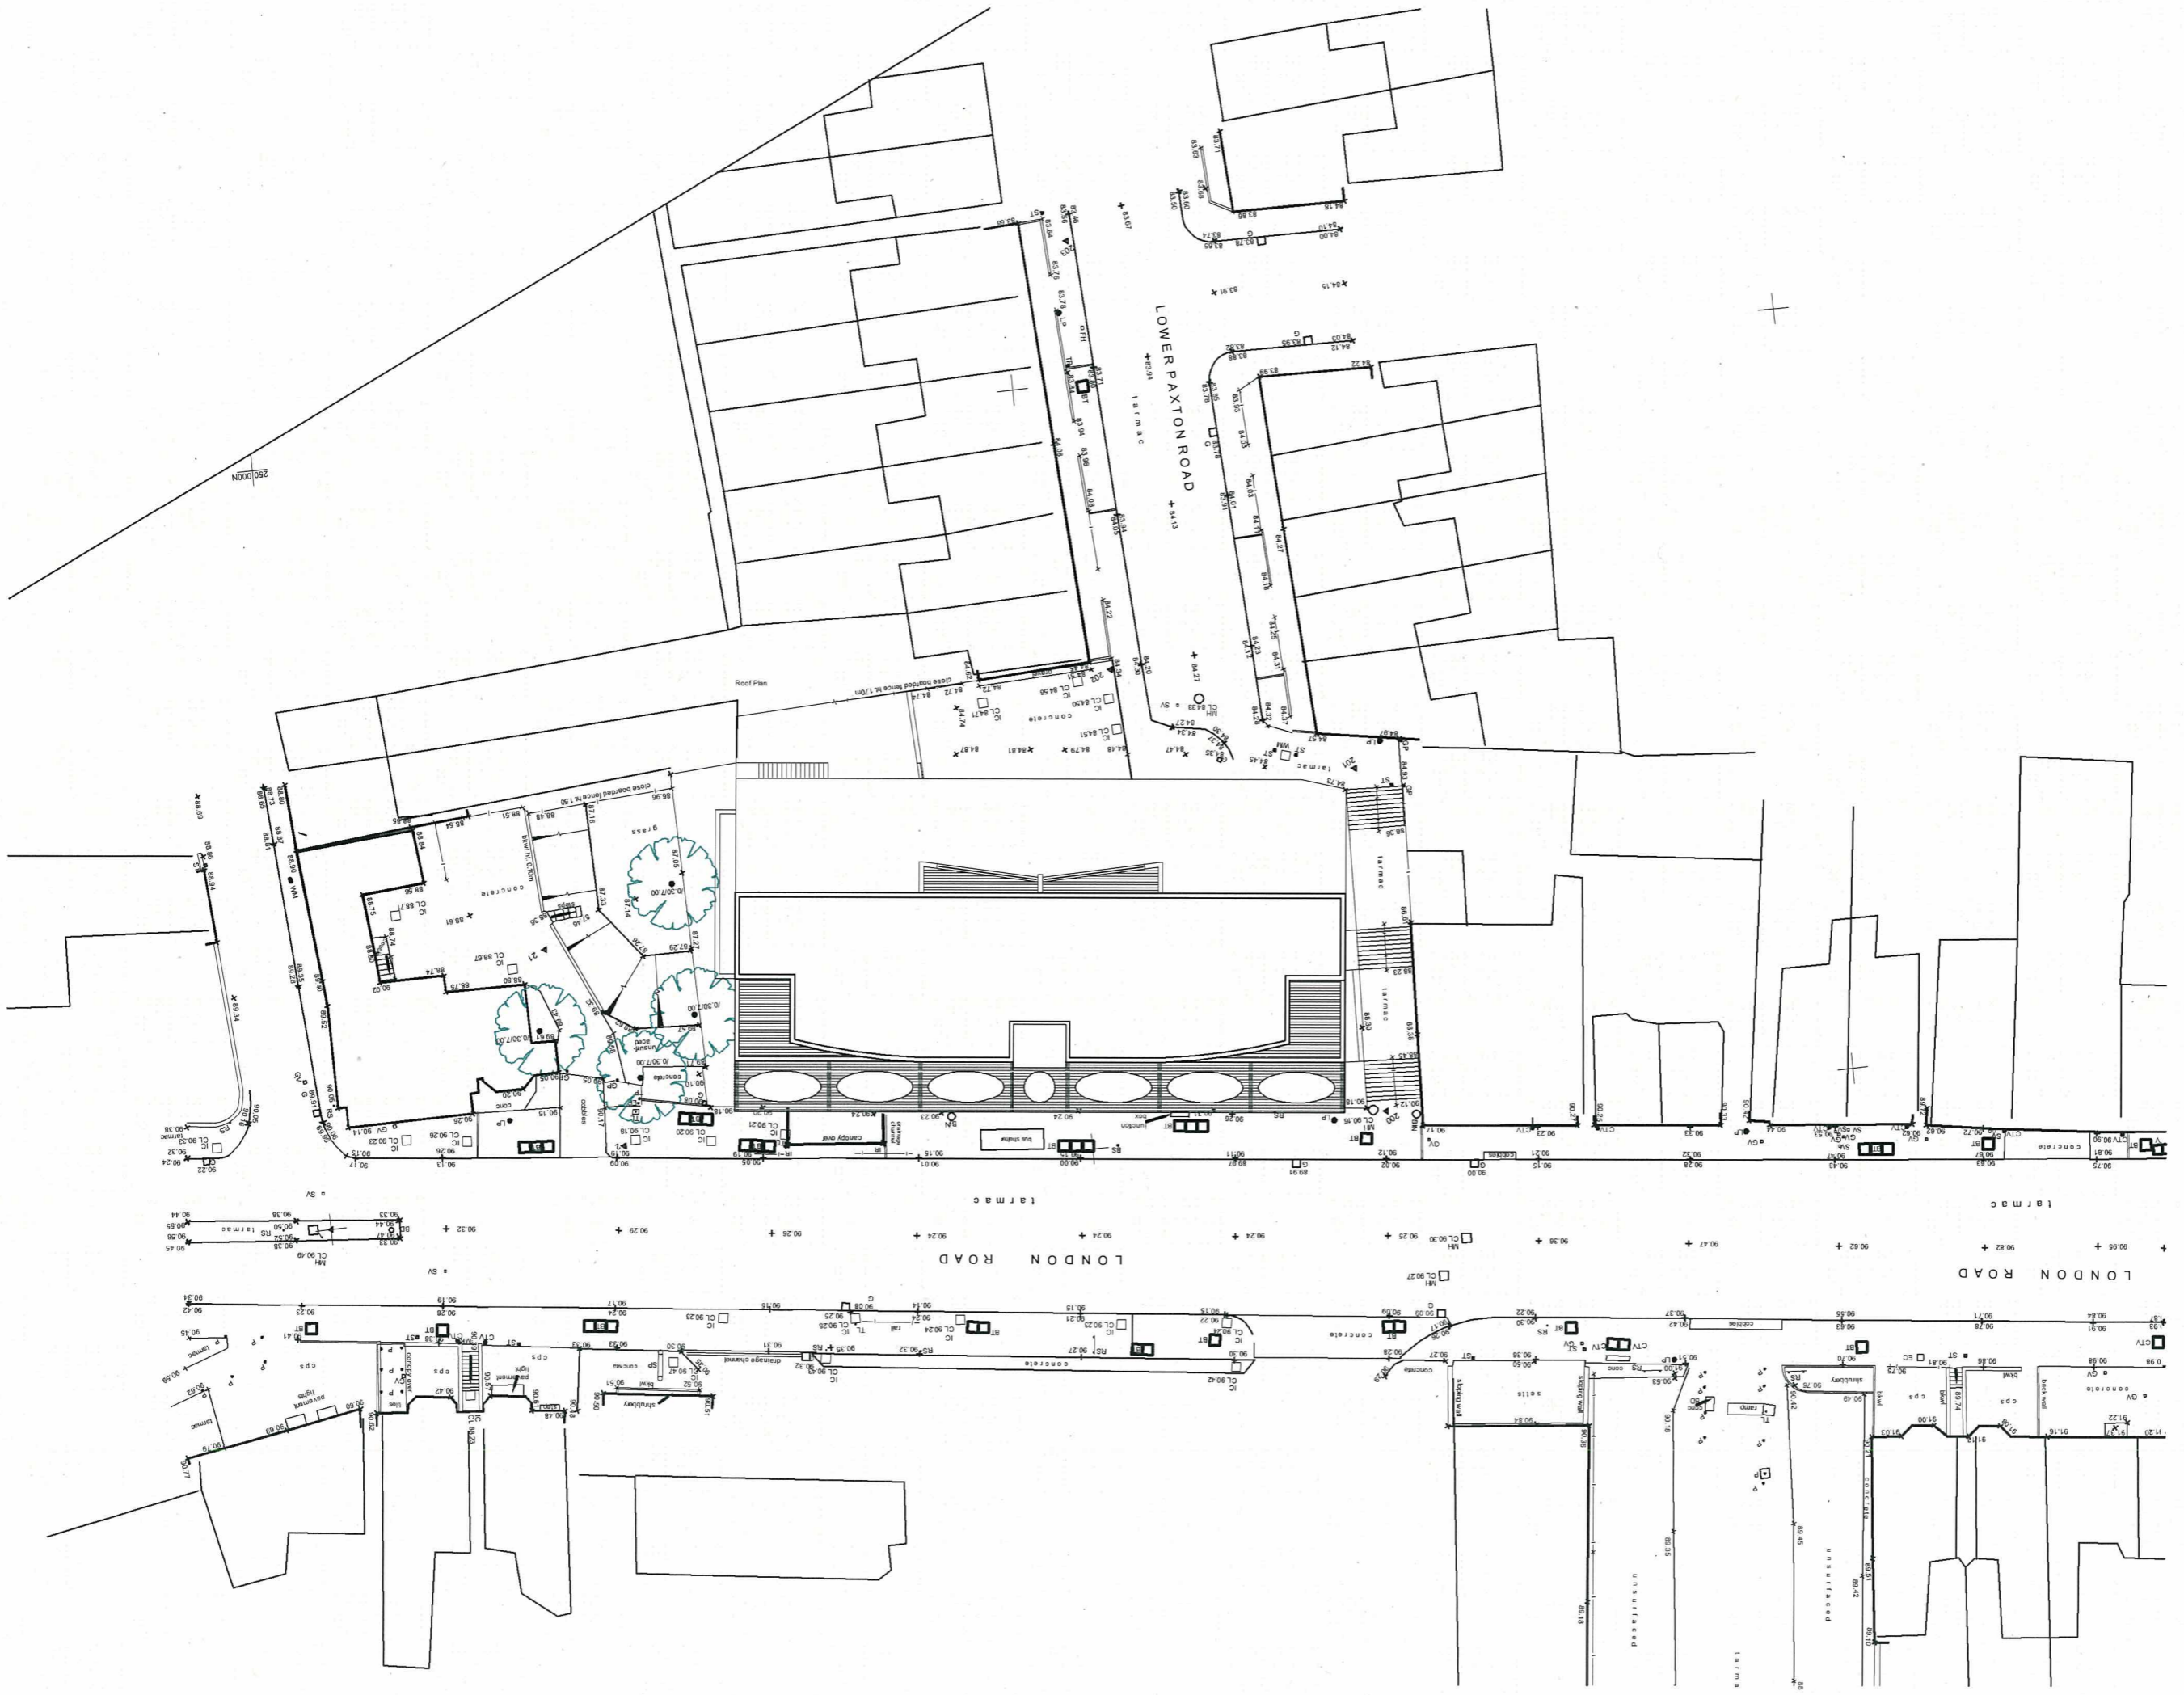

Briffa Phillips
 Architecture Design Planning Consultants Project Management

19-21 Holywell Hill, St Albans
 Herts AL1 1EZ
 Tel: 01727 549987
 Fax: 01727 721471
 www.briffaphillips.com
 briffa@briffaphillips.com

Project title: THE ODEON SITE - LONDON ROAD ST ALBANS

Drawing title: PROPOSED SITE LAYOUT ROOF PLAN

Scale:	Job architect	Drawn	Checked
1:400	MB	AF	

Date:	Project no.	Drawing no.	Revision
18.11.08	1329	109	