



DO NOT SCALE FROM THIS DRAWING.
 CONTRACTOR MUST CHECK ALL
 DIMENSIONS ON SITE.
 REPORT ALL DISCREPANCIES TO
 ARCHITECT IMMEDIATELY.

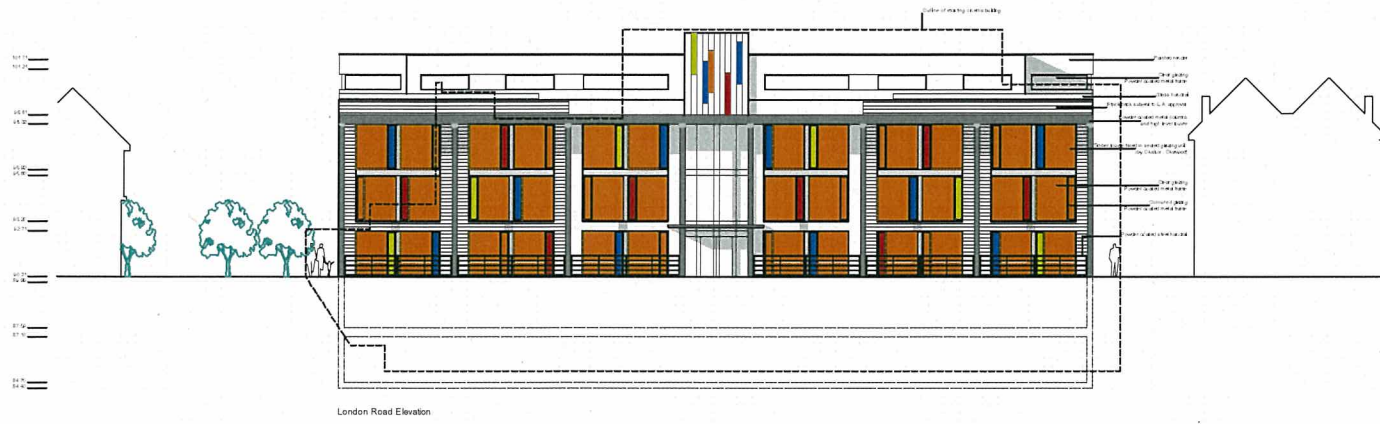


London Road Elevation



Paxton Road Elevation

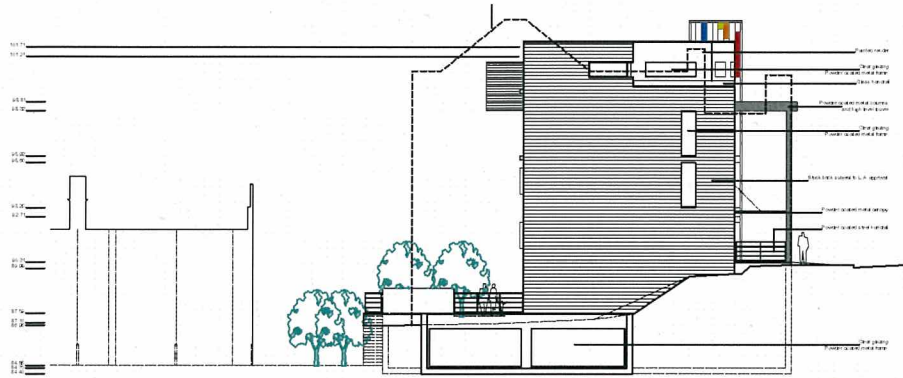


Side Elevation

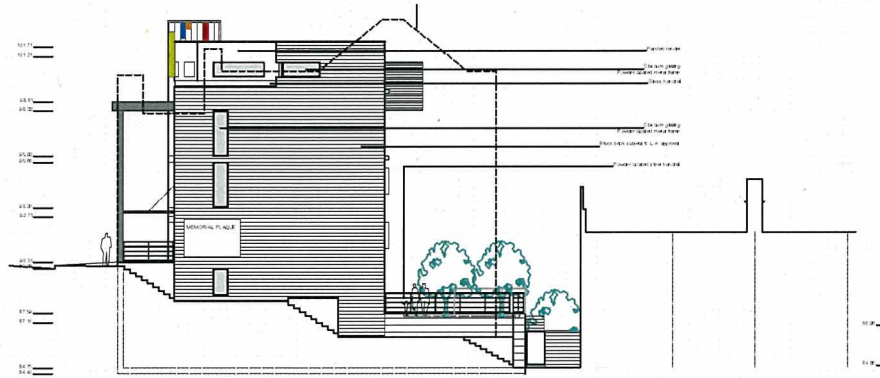


Side Elevation stairs



Section 3

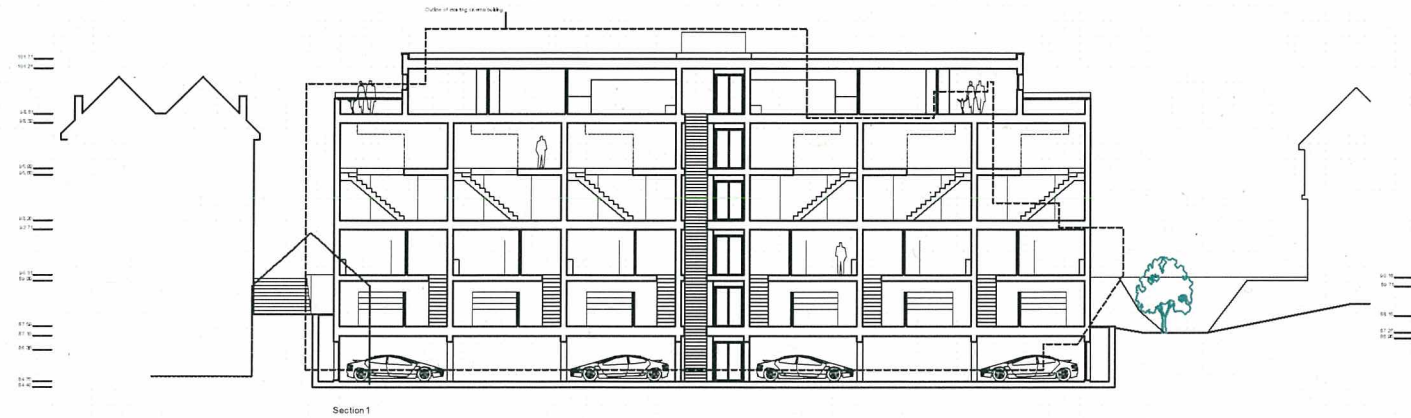

Section 1

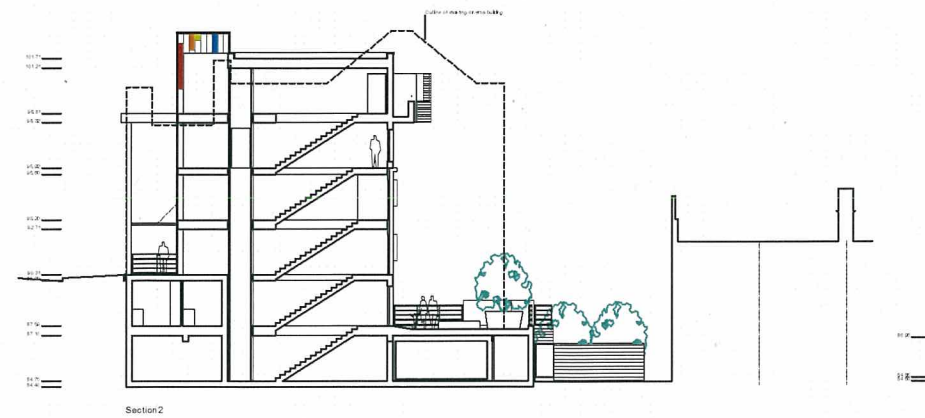

Section 2

Briffa Phillips
 Architecture Design Planning Consultants Project Management

18-21 Holywell Hill, St Albans
 Herts AL1 1EJ
 Tel. 01727 84807
 Fax. 01727 73181
 www.briffaphillips.com
 info@briffaphillips.com

project title: THE ODEON SITE - LONDON ROAD ST ALBANS

drawing title: PROPOSED ELEVATIONS AND SECTIONS

scale	job architect	drawn	checked
1:400	MB	AF	
date	project no.	drawing no.	revision
18.11.08	1329	103	